

# **Board of Adjustment** **Notification Plan for** **Case No A-23-10300315**




- San Antonio City Limits
- Subject Property
- 200' Notification Boundary
- Council District: 10

"NOT TO SCALE,  
 FOR ILLUSTRATIVE PURPOSES ONLY"  
 Development Services Department  
 City of San Antonio



## SITE PLAN/PLANO

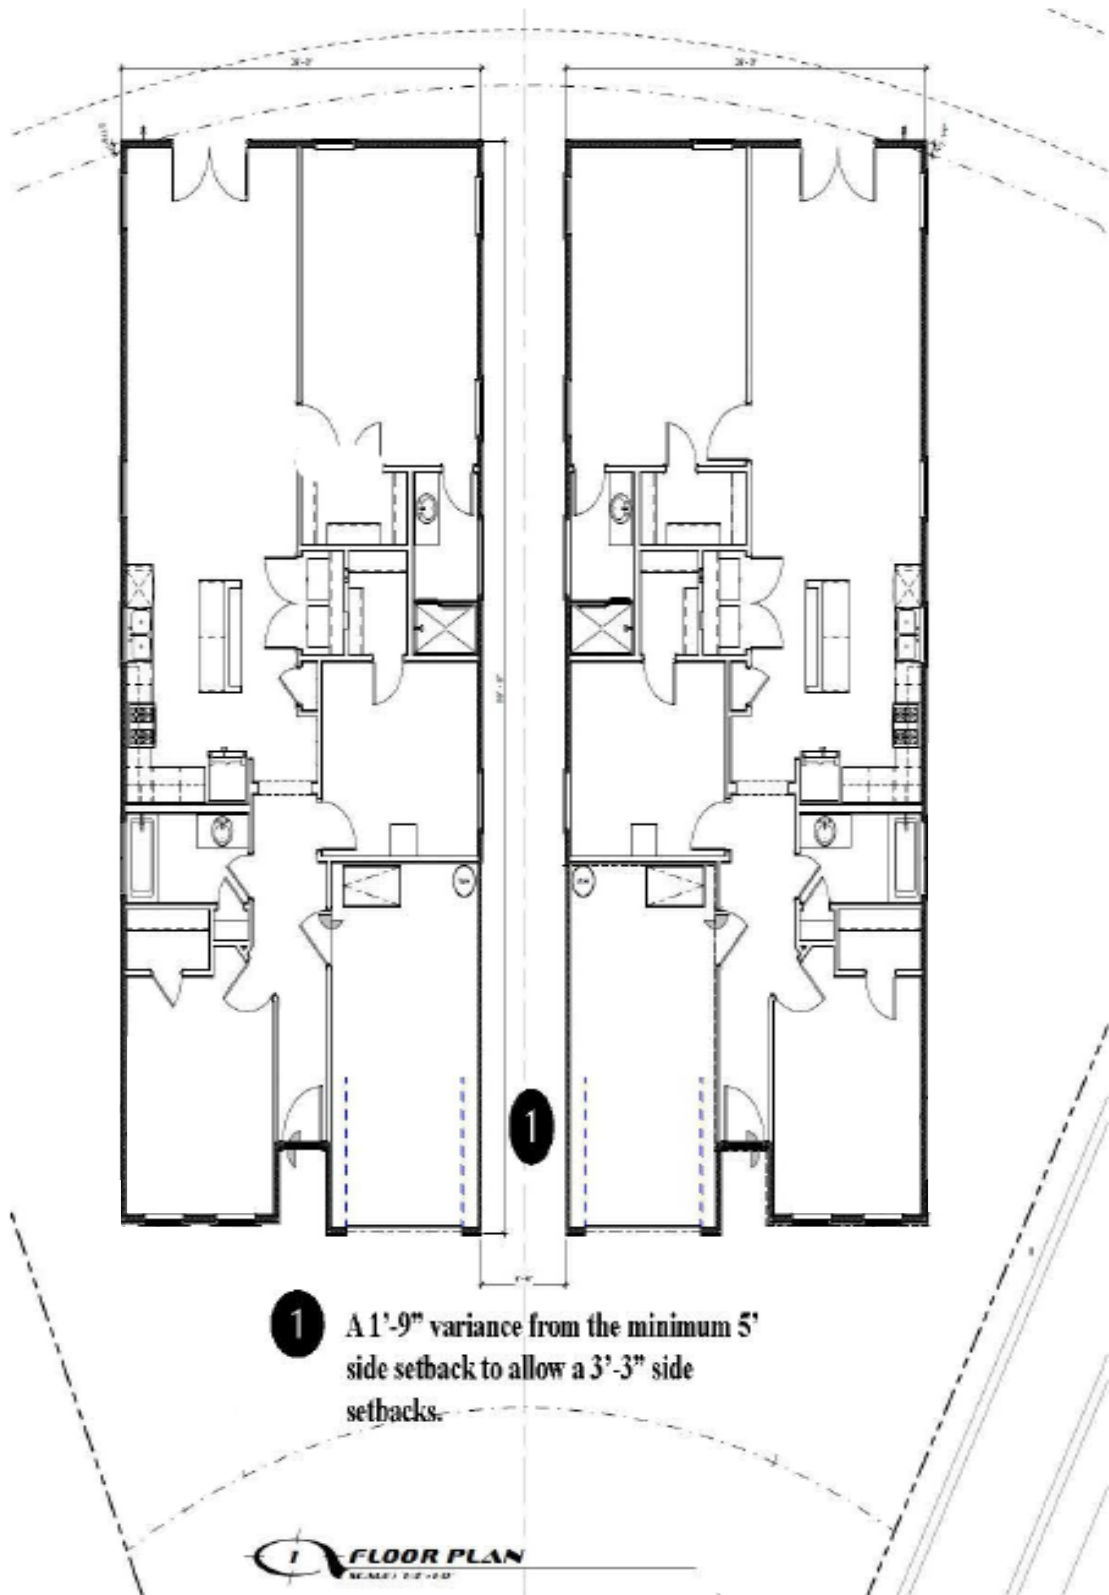

**BOA-23-10300315**

5501 Dashing Creek



Subject Property





Surrounding Area



Surrounding Area



Surrounding Area

