



Board of Adjustment
Notification Plan for
Case No BOA-25-10300082




- San Antonio City Limits ■
- Subject Property ■
- 200' Notification Boundary - - -
- Council District: 8



1 inch equals 100 feet

"NOT TO SCALE,
 FOR ILLUSTRATIVE PURPOSES ONLY"
 Development Services Department
 City of San Antonio

BOA-25-10300082
SITE PLAN

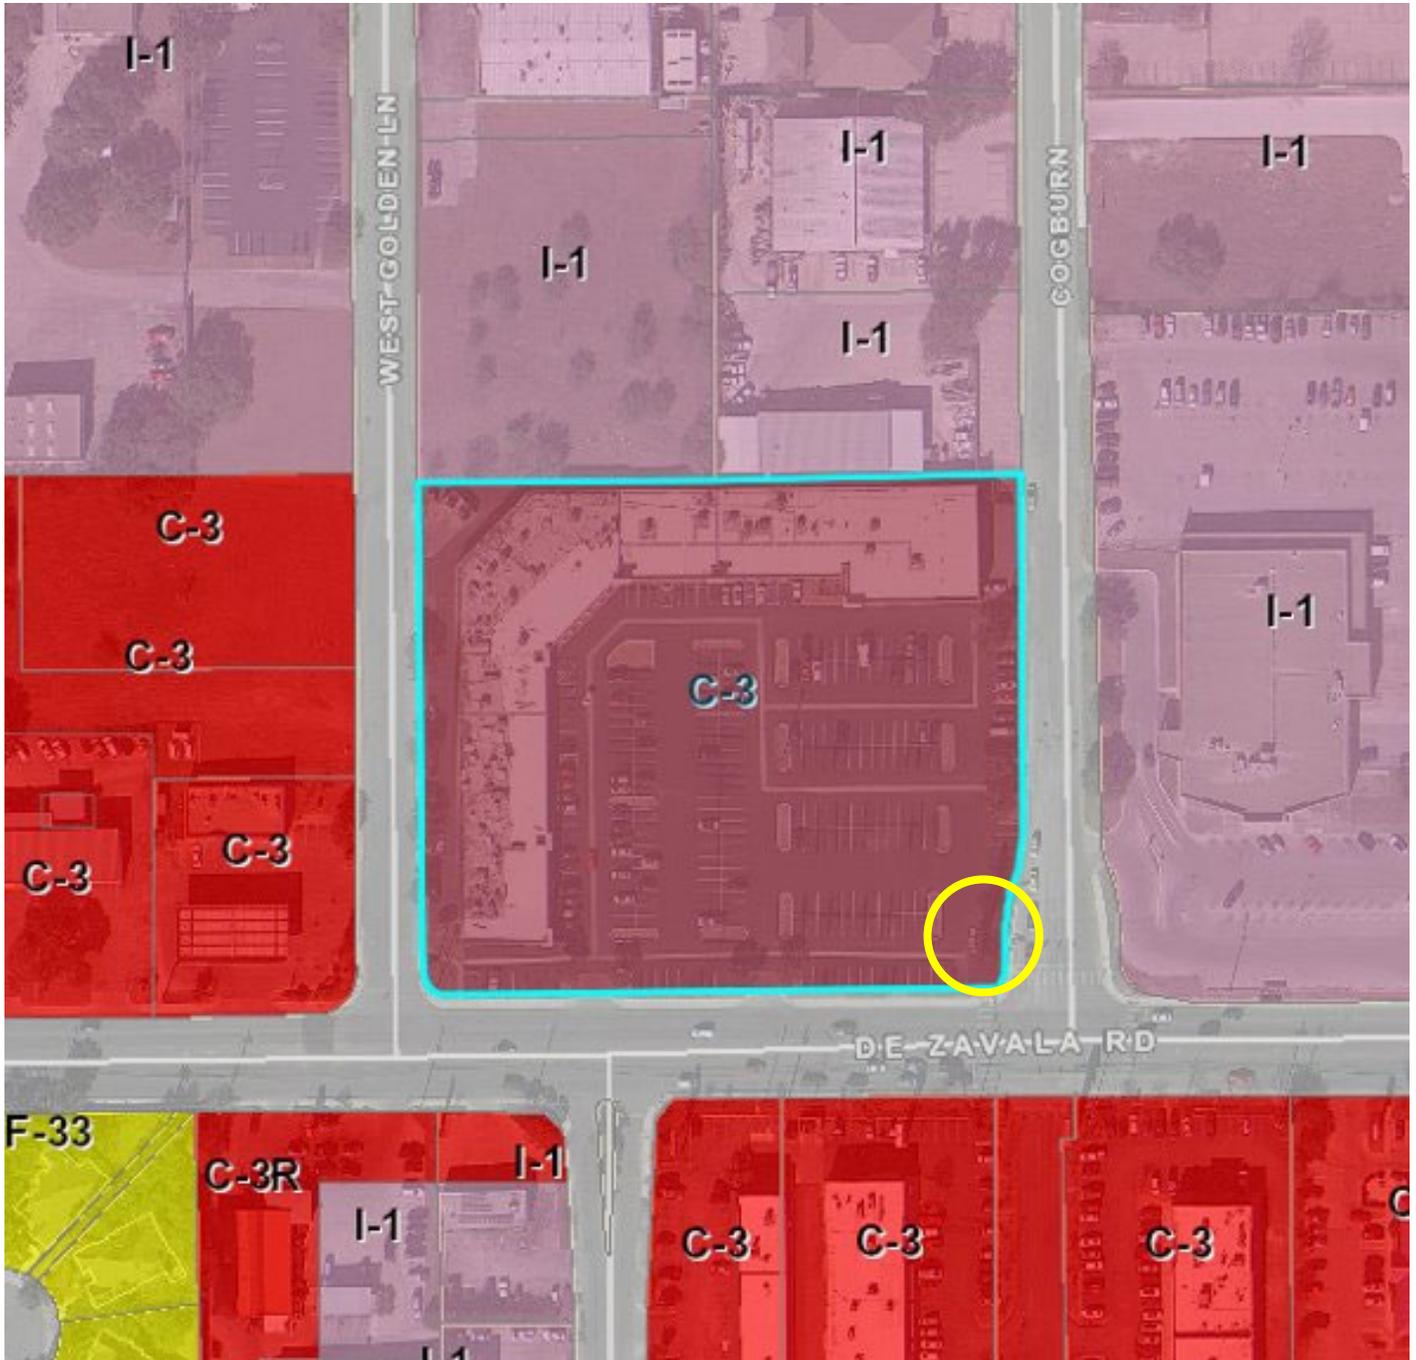

104 square foot variance from the maximum allowable 500 square foot Multiple Tenant Sign size to allow for a 604 square foot multiple Tenant Sign

BOA-25-10300082
5999 De Zavala Road



Surrounding Area



Surrounding Area



Surrounding Area



Surrounding Area

