


1 inch equals 150 feet

Board of Adjustment **Notification Plan for** **Case No A-25-10300012**



- San Antonio City Limits
- Subject Property
- 200' Notification Boundary
- Council District: 2/10

*NOT TO SCALE,
 FOR ILLUSTRATIVE PURPOSES ONLY
 Development Services Department
 City of San Antonio

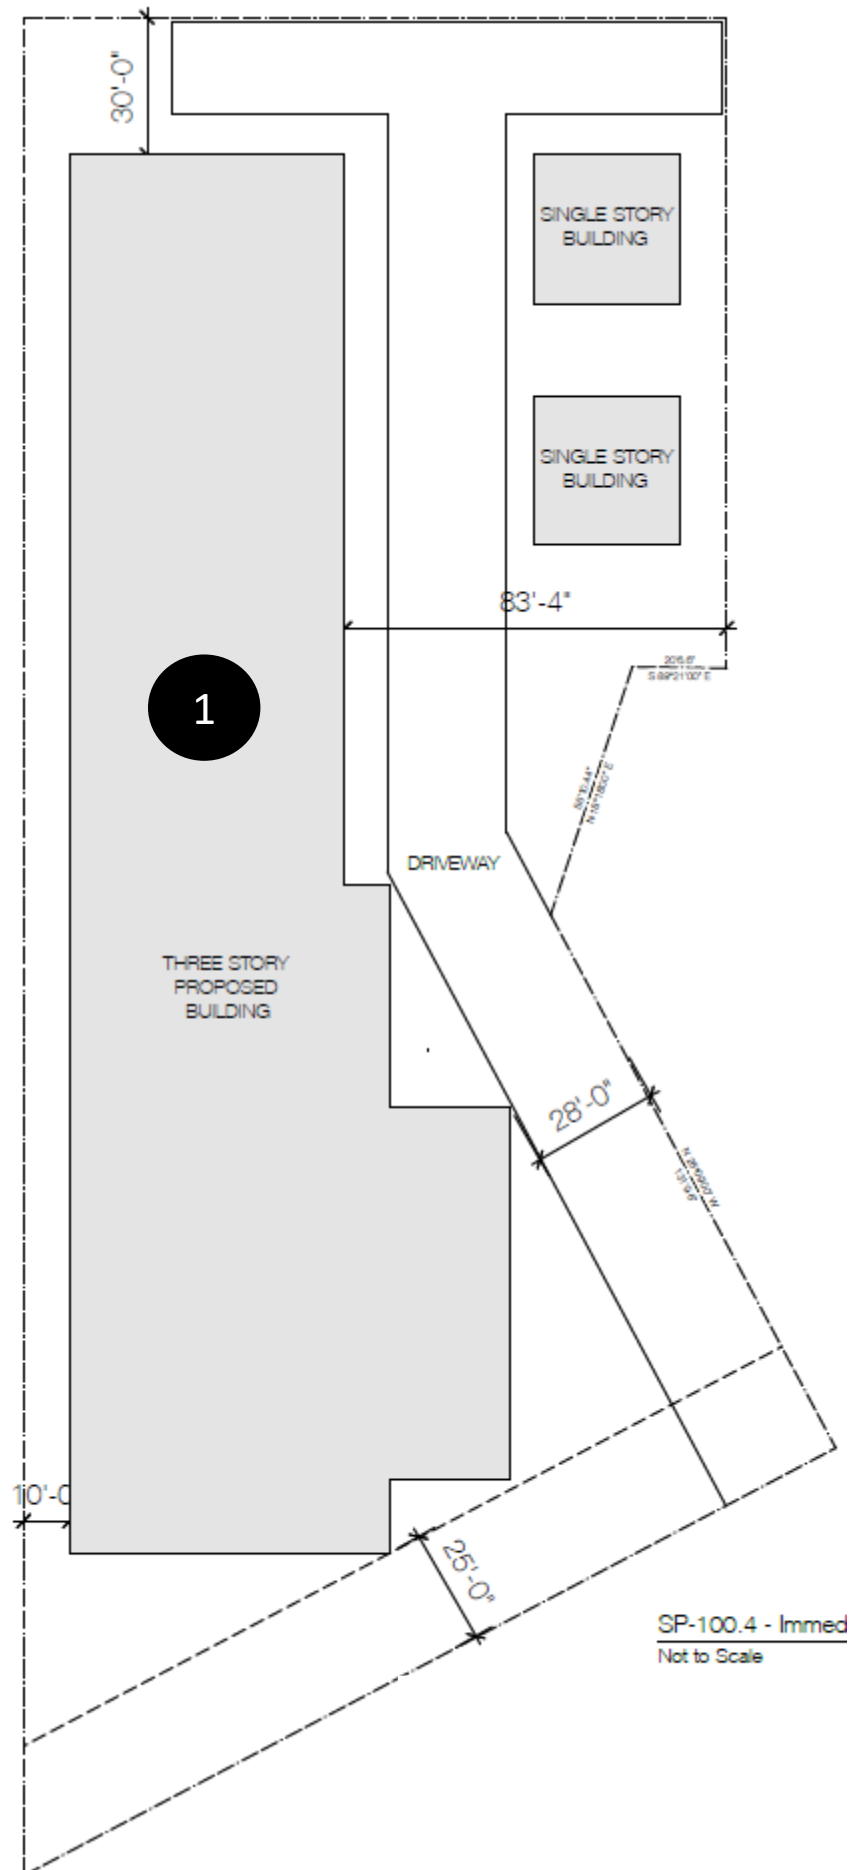

BOA-25-10300012

1331 Austin Highway



Subject Property



BOA-25-10300012

Subject Property



Surrounding Property



BOA-25-10300012

Surrounding Area



Surrounding Area



BOA-25-10300012

Surrounding Area



Surrounding Area



BOA-25-10300012

Surrounding Area



Surrounding Area

