



Board of Adjustment
Notification Plan for
Case No A-24-10300182



San Antonio City Limits



Subject Property



200' Notification Boundary



Council District: 4



1 inch equals 100 feet


"NOT TO SCALE,
 FOR ILLUSTRATIVE PURPOSES ONLY"

Development Services Department
 City of San Antonio


BOA-24-10300182

A Request for:

- 1) A 9' variance from the minimum 30' commercial rear setback to allow an addition to 21' from the rear setback.

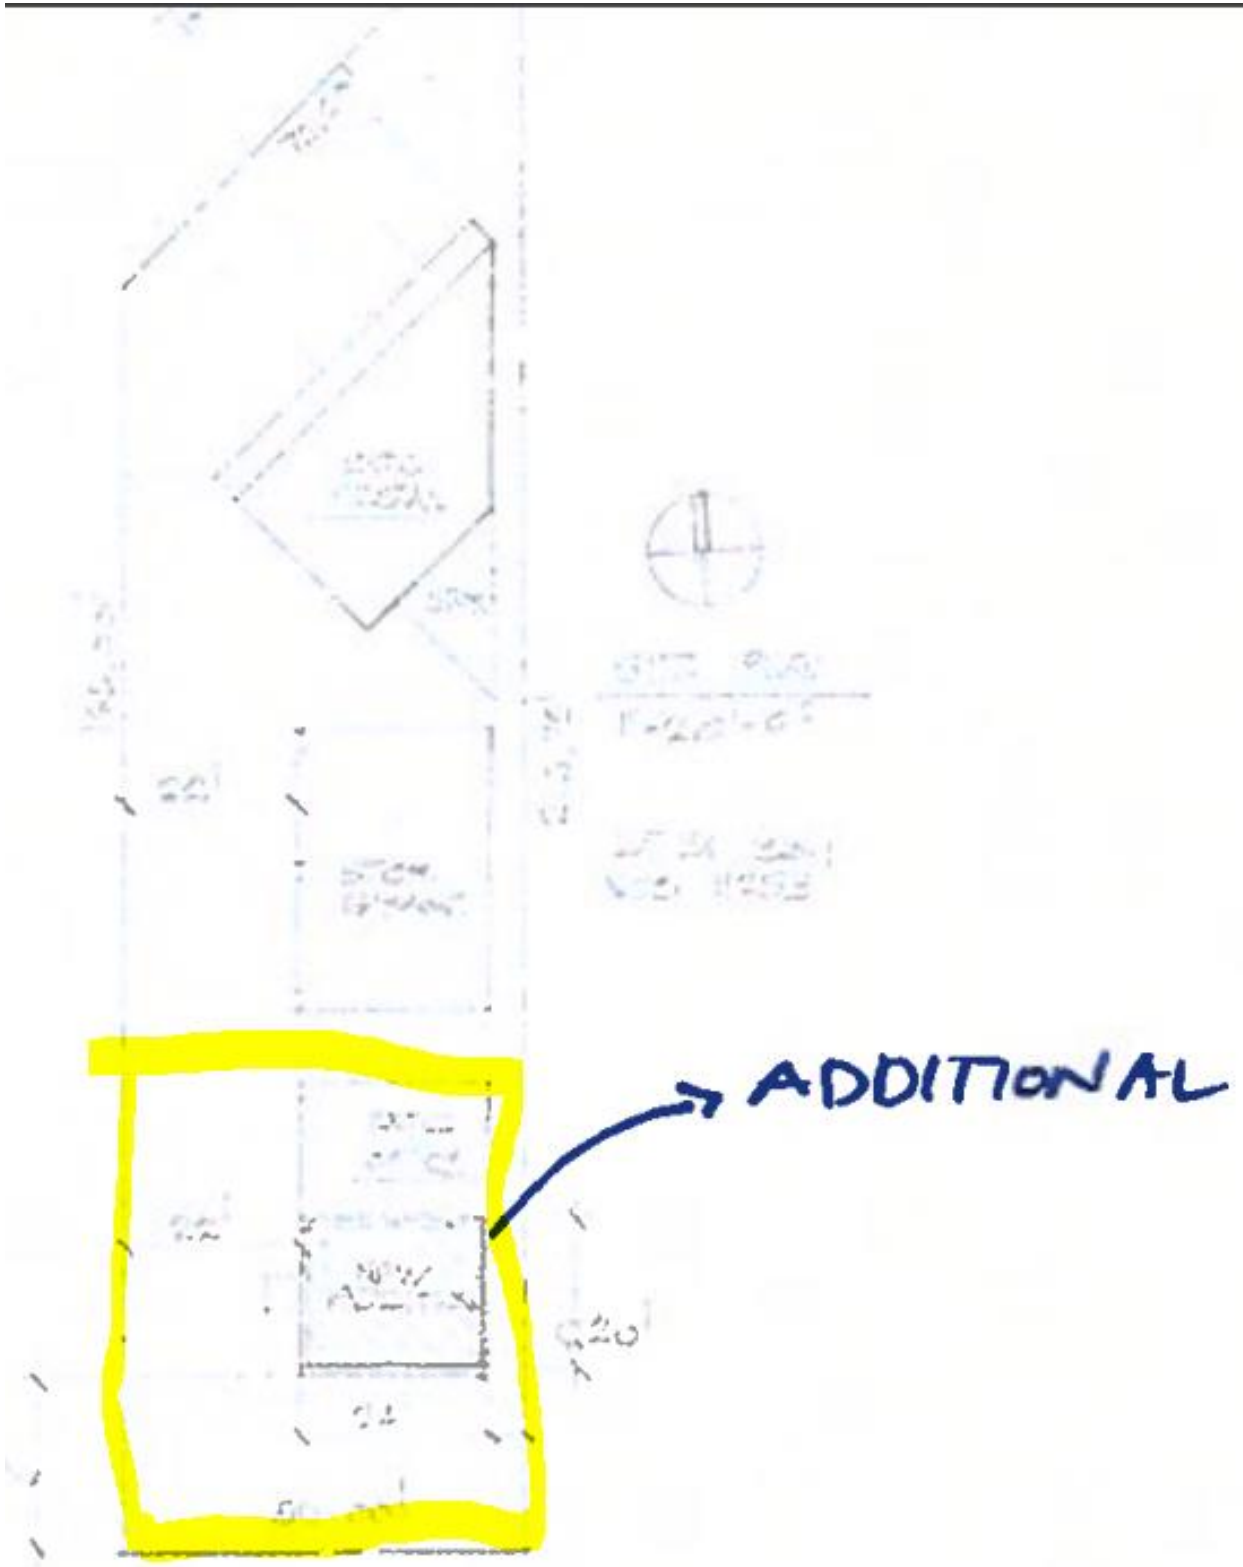

Site Plan Aerial View

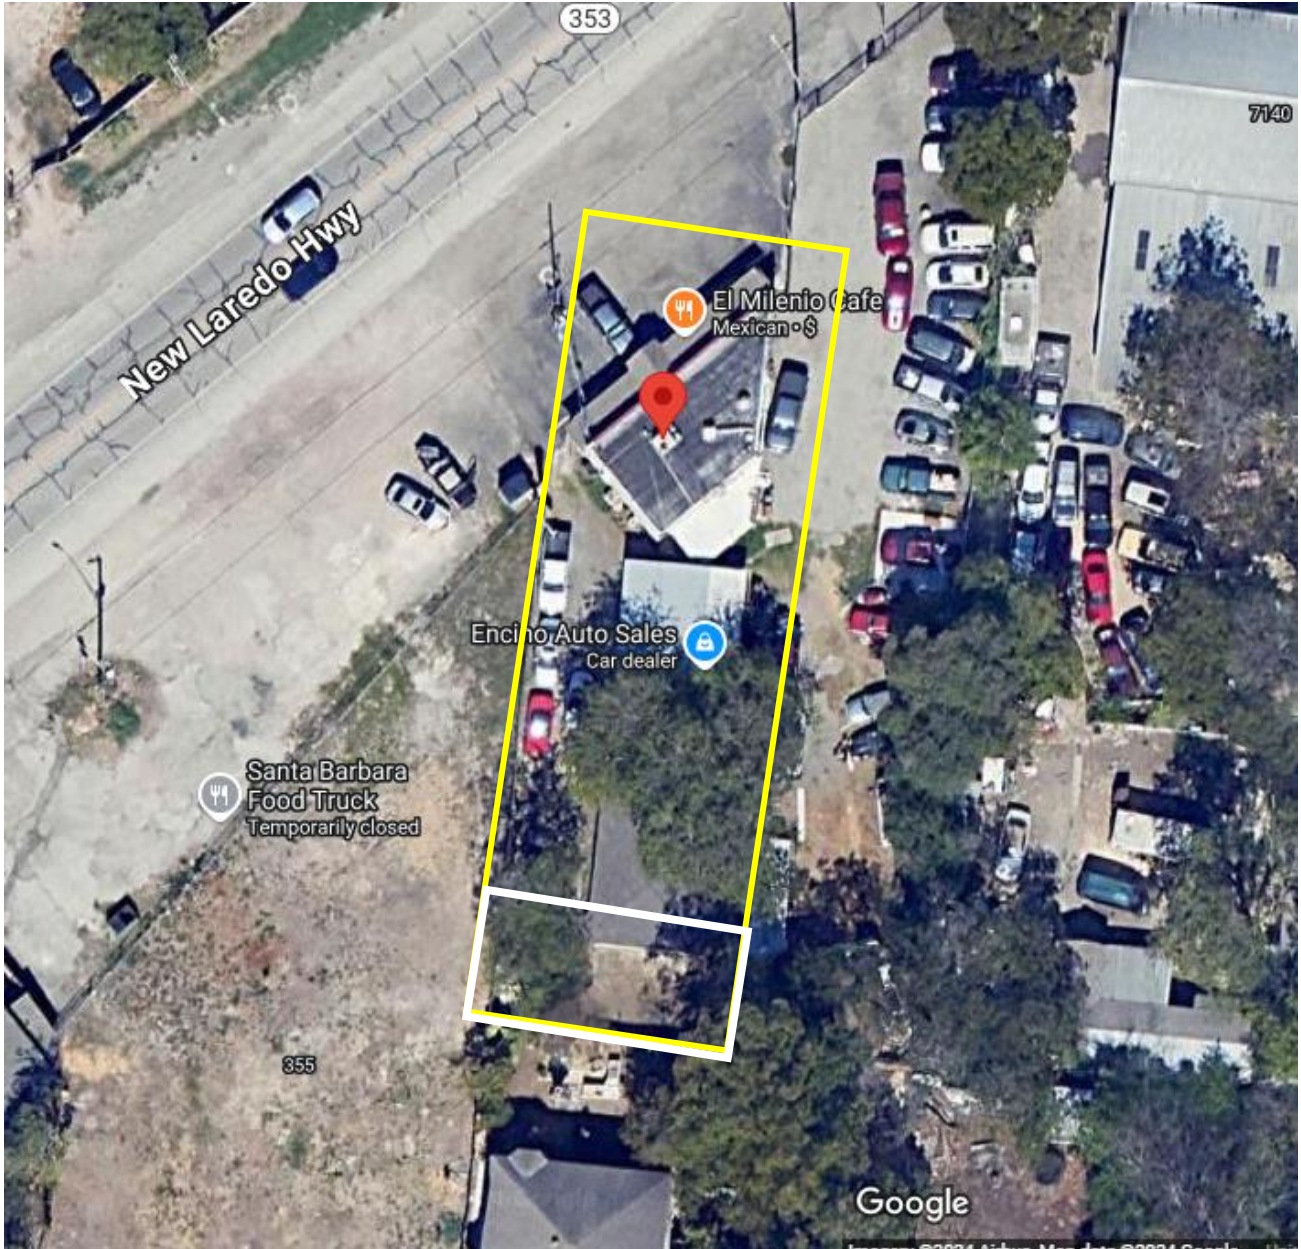

BOA-24-10300182

Subject Property

7150 New Laredo Highway



Subject Property



Subject Property



Subject Property



Historical Views



Surrounding Area



Surrounding Area

East view of New Laredo Highway



West view of New Laredo Highway

