


# **Board of Adjustment** **Notification Plan for** **Case No A-23-10300295**

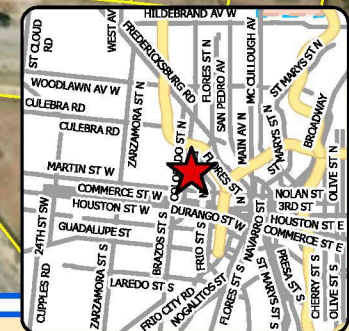

- San Antonio City Limits
- Subject Property
- 200' Notification Boundary
- Council District: 5



1 inch equals 100 feet


"NOT TO SCALE,  
 FOR ILLUSTRATIVE PURPOSES ONLY"

Development Services Department  
 City of San Antonio



1

# North

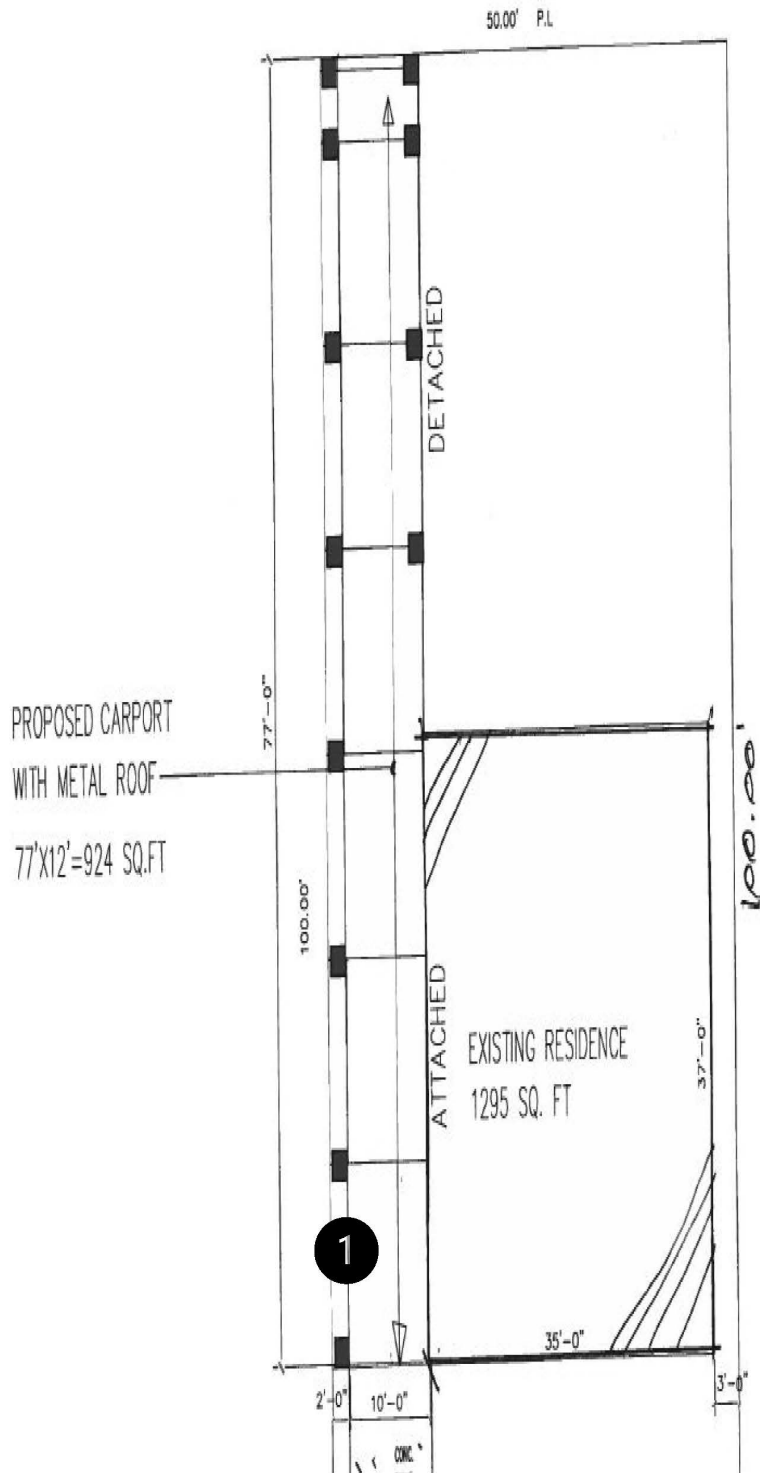

# RUIZ ST

**BOA-23-10300295**

606 Ruiz Street



Side setback





Carport next door



Carport across street





Surrounding Area



Surrounding Area

