


Board of Adjustment **Notification Plan for** **Case No A-22-10300040**




San Antonio City Limits
 Subject Property
 200' Notification Boundary
 Council District: 7

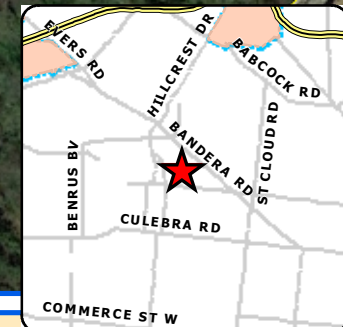

1 inch equals 125 feet

"NOT TO SCALE,
 FOR ILLUSTRATIVE PURPOSES ONLY"

Development Services Department
 City of San Antonio

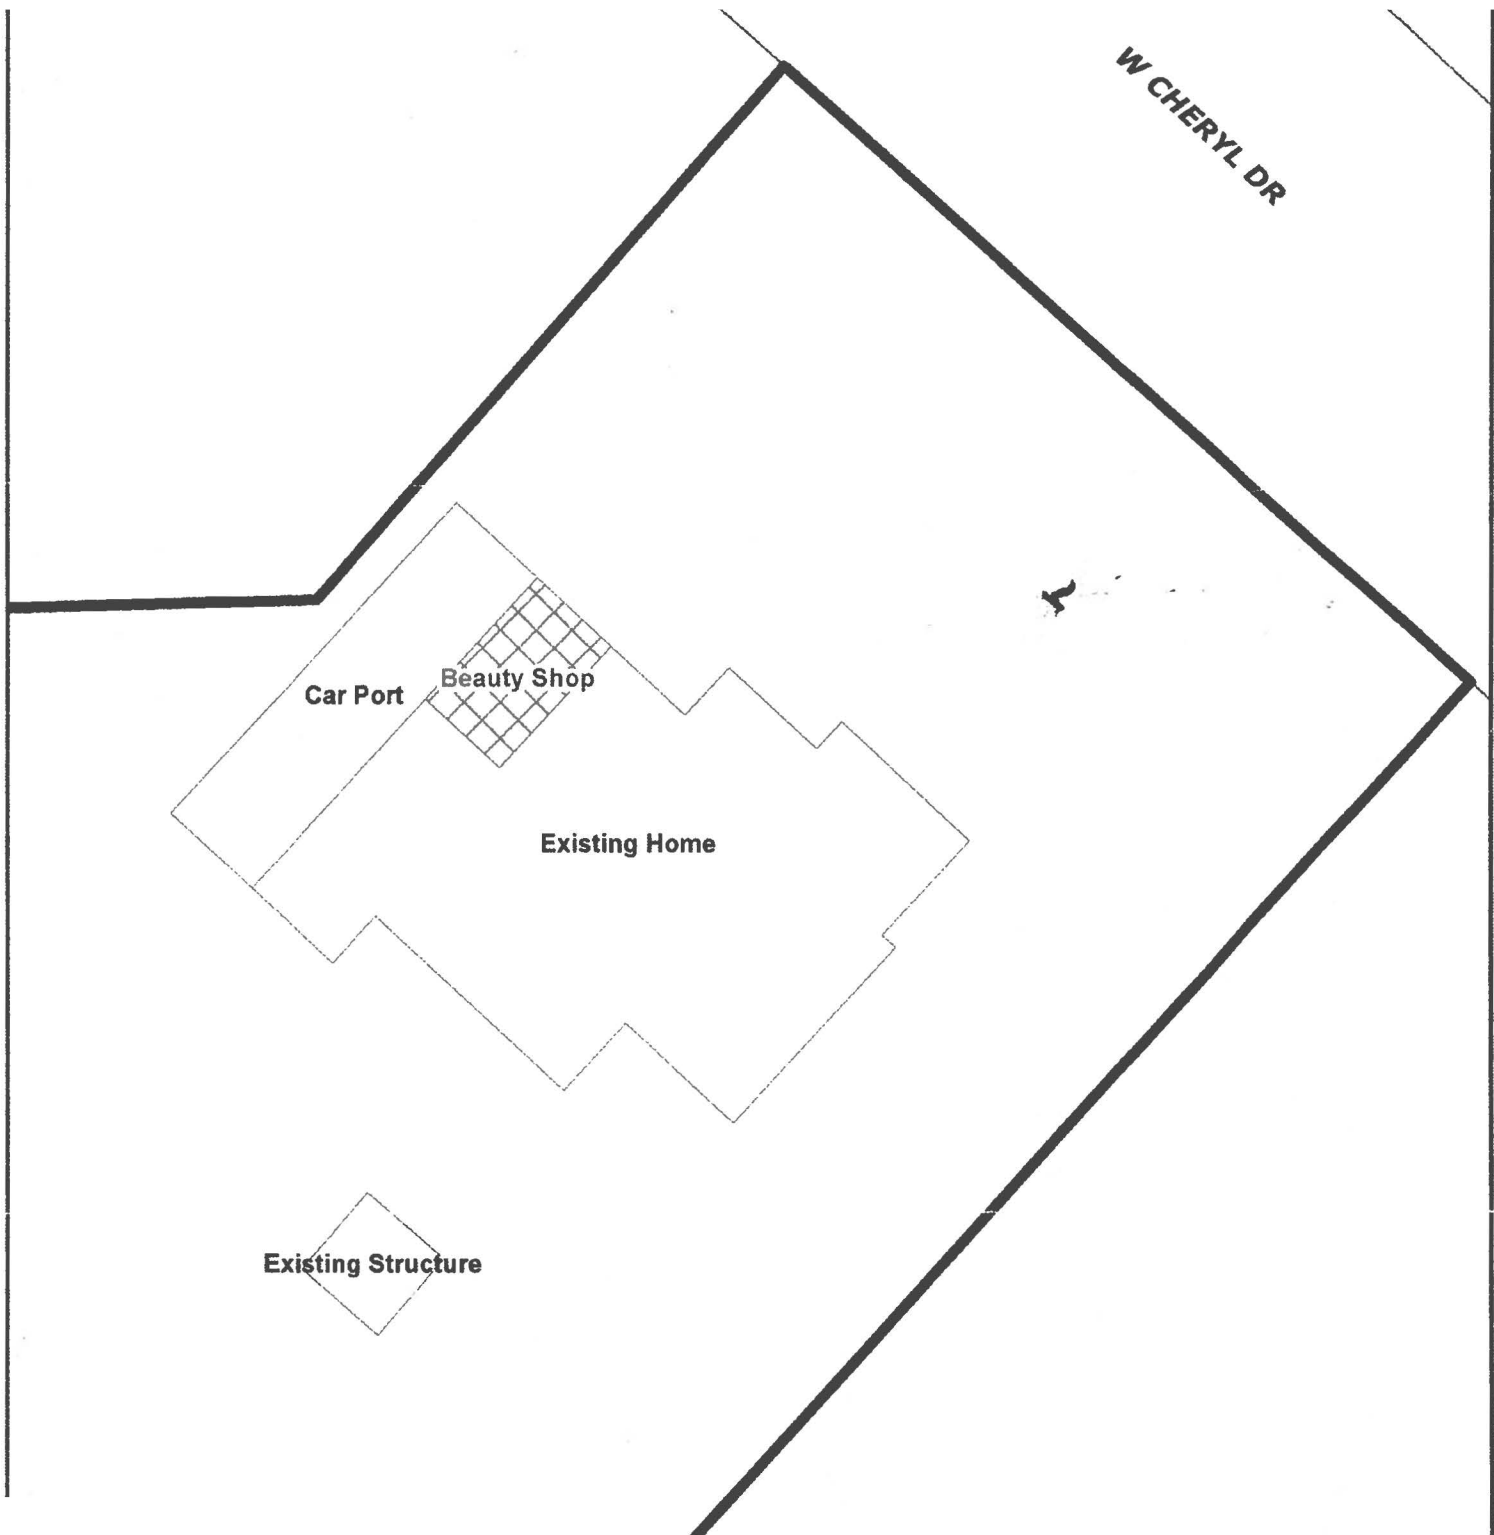

Variance Request:

**A request for a special exception to allow
a one-operator beauty/barber shop in a single-family residence.**

248 W. Cheryl Dr.



"NOT TO SCALE,
FOR ILLUSTRATIVE PURPOSES ONLY"
Council District 7

Development Services Department
City of San Antonio

BOA-22-10300040

Subject Property: 248 W Cheryl Drive



Subject property



Location of one-operator beauty salon



Surrounding area



Surrounding Area



Surrounding Area

