


45' Ft Setback

8' ft
Setback

45' FT Setback

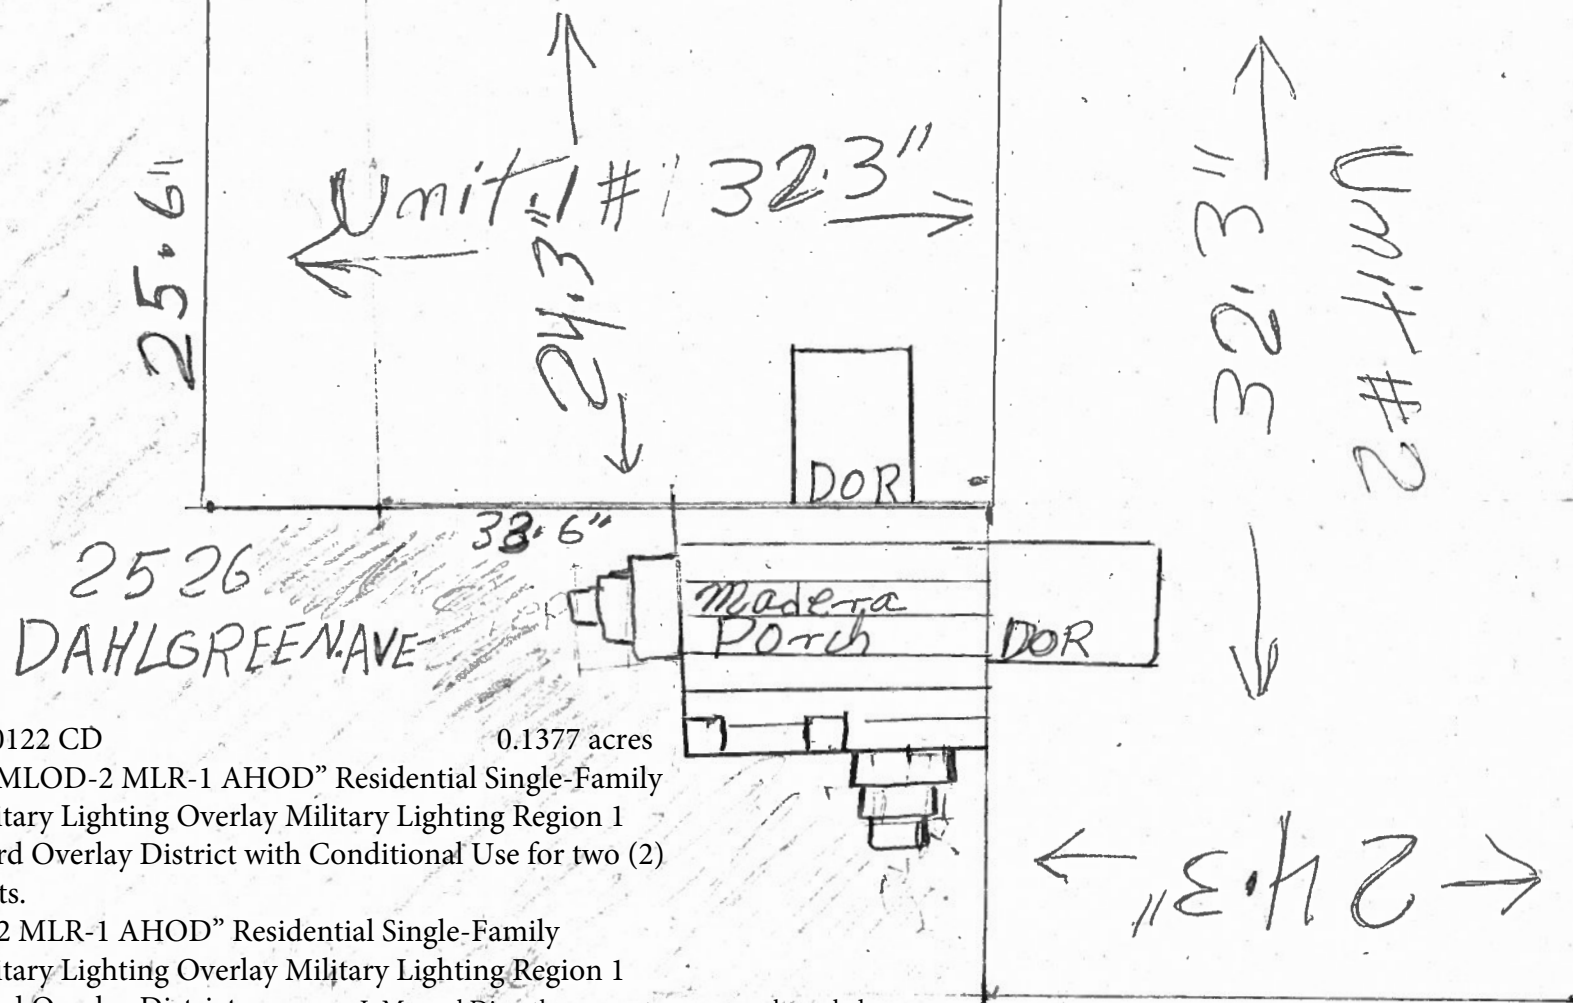

2526
DAHLGREEN AVE

Z-2022-10700122 CD

0.1377 acres

To: "R-6 CD MLOD-2 MLR-1 AHOD" Residential Single-Family
Lackland Military Lighting Overlay Military Lighting Region 1
Airport Hazard Overlay District with Conditional Use for two (2)
Dwelling Units.

"R-6 MLOD-2 MLR-1 AHOD" Residential Single-Family
Lackland Military Lighting Overlay Military Lighting Region 1
Airport Hazard Overlay District

I, Manuel Diaz, the property owner, acknowledge
that this site plan submitted for the purpose of
rezoning this property is in accordance with all
applicable provisions of the Unified Development
Code. Additionally, I understand that City Council
approval of a site plan in conjunction with a
rezoning case does not relieve me from adherence
to any/all City-adopted Codes at the time of plan
submittal for building permits.

8' ft
Setback

concrete ☒ chain link A-A
wooden fence ###