

# **Board of Adjustment** **Notification Plan for** **Case No A-22-10300103**



San Antonio City Limits  
 Subject Property  
 200' Notification Boundary  
 Council District 1




"NOT TO SCALE,  
 FOR ILLUSTRATIVE PURPOSES ONLY"

Development Services Department  
 City of San Antonio



# Site Plan

SANTA MONICA

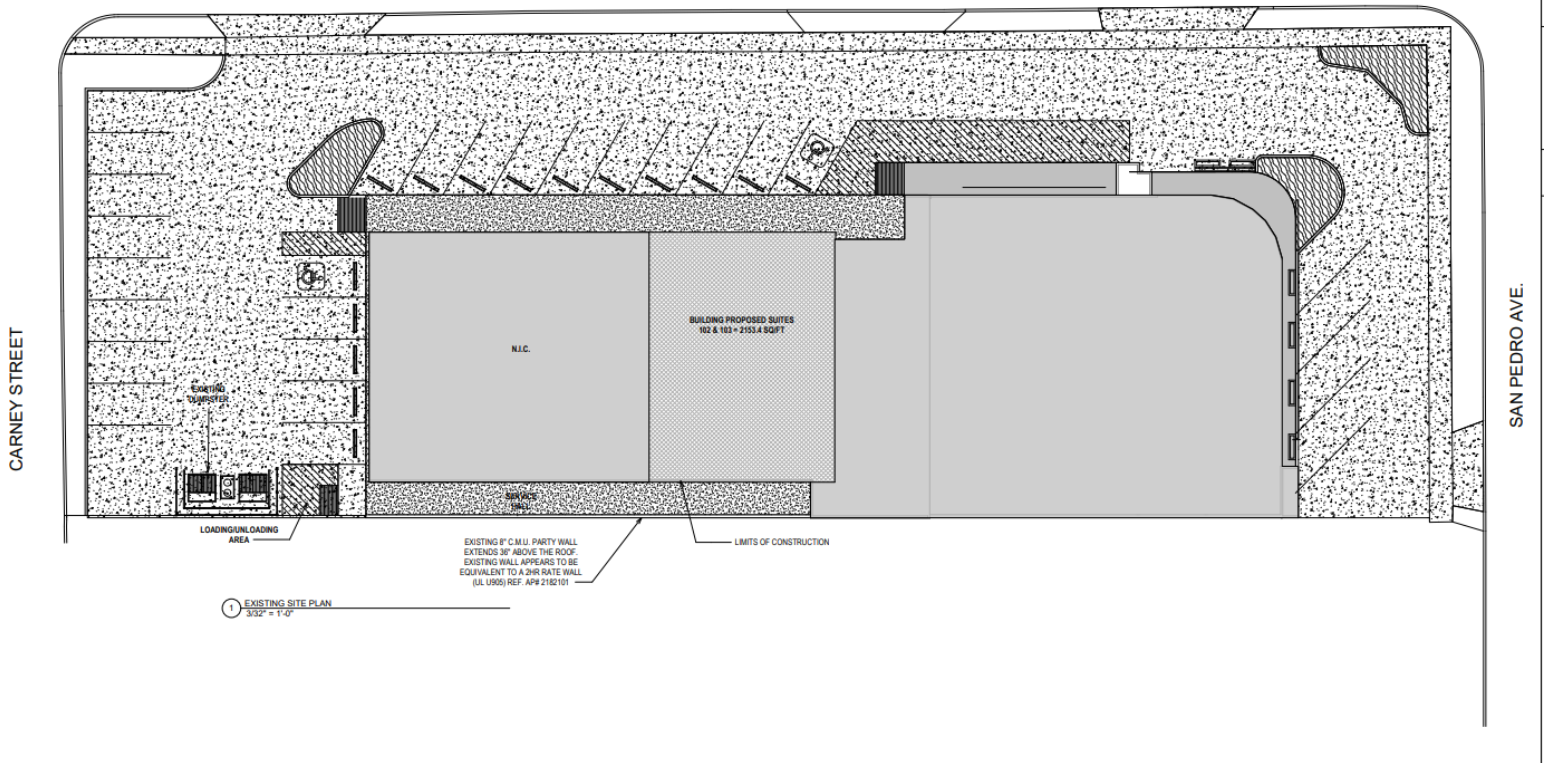

BOA-22-10300103

Subject Property: 3915 San Pedro





**Subject Property**



**Subject Property**





**Surrounding Area**



**Surrounding Area**

