

Board of Adjustment **Notification Plan for** **Case No A-22-10300106**



San Antonio City Limits




Subject Property



200' Notification Boundary



Council District: 1

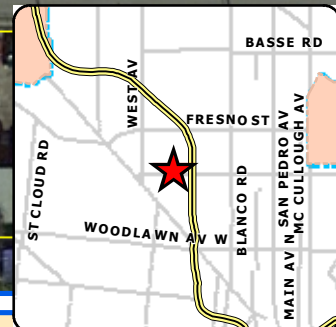


1 inch equals 100 feet

"NOT TO SCALE,
FOR ILLUSTRATIVE PURPOSES ONLY"

Development Services Department
City of San Antonio

Site Plan

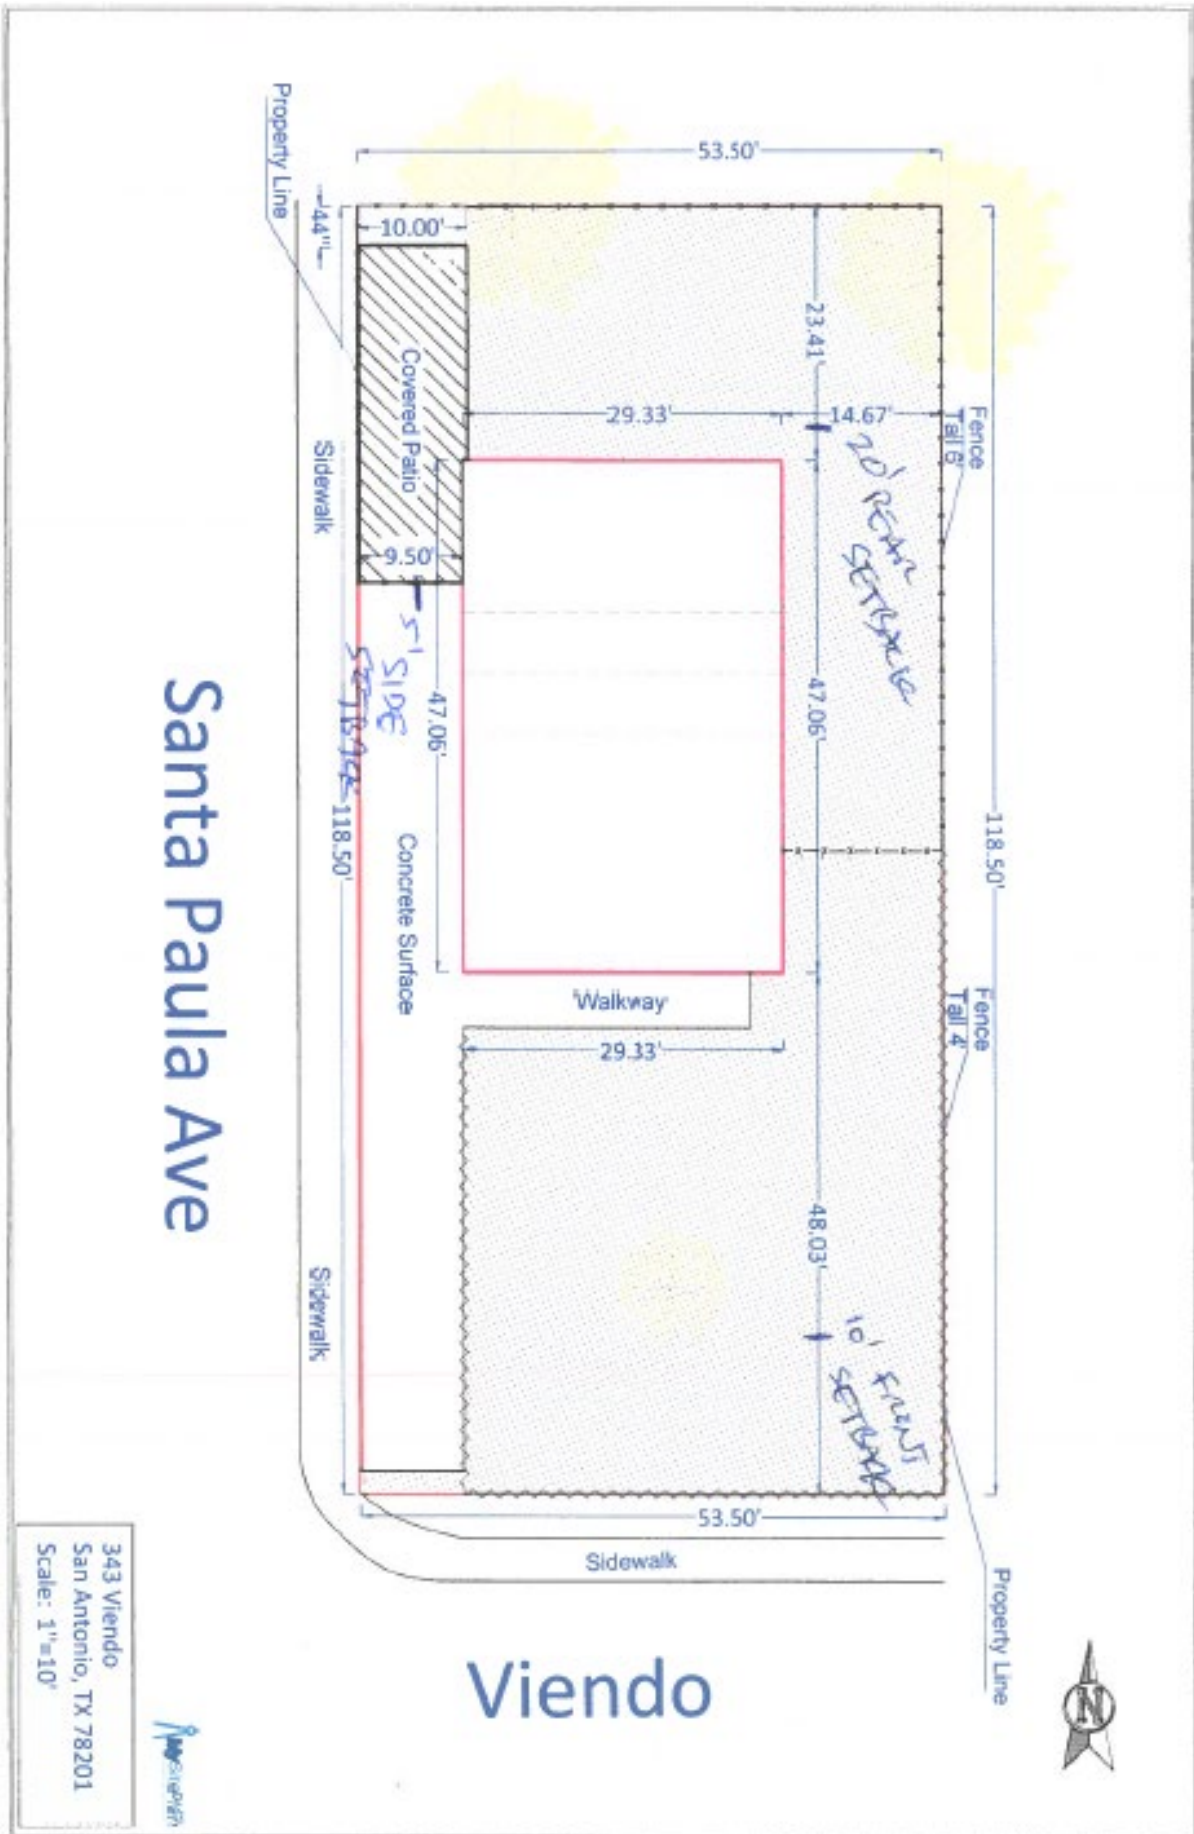

BOA-22-10300106

Subject Property: 343 Viendo

Subject Property



Subject Property/Carport



Carport



Backyard



Alternate View of Backyard



Alleyway View and Measurement



Carport in Area



Surrounding Areas



Surrounding Areas

