


Board of Adjustment **Notification Plan for** **Case No A-22-10300096**



San Antonio City Limits
 Subject Property
 200' Notification Boundary
 Council District: 2

"NOT TO SCALE,
 FOR ILLUSTRATIVE PURPOSES ONLY"
 Development Services Department
 City of San Antonio

Site Plan

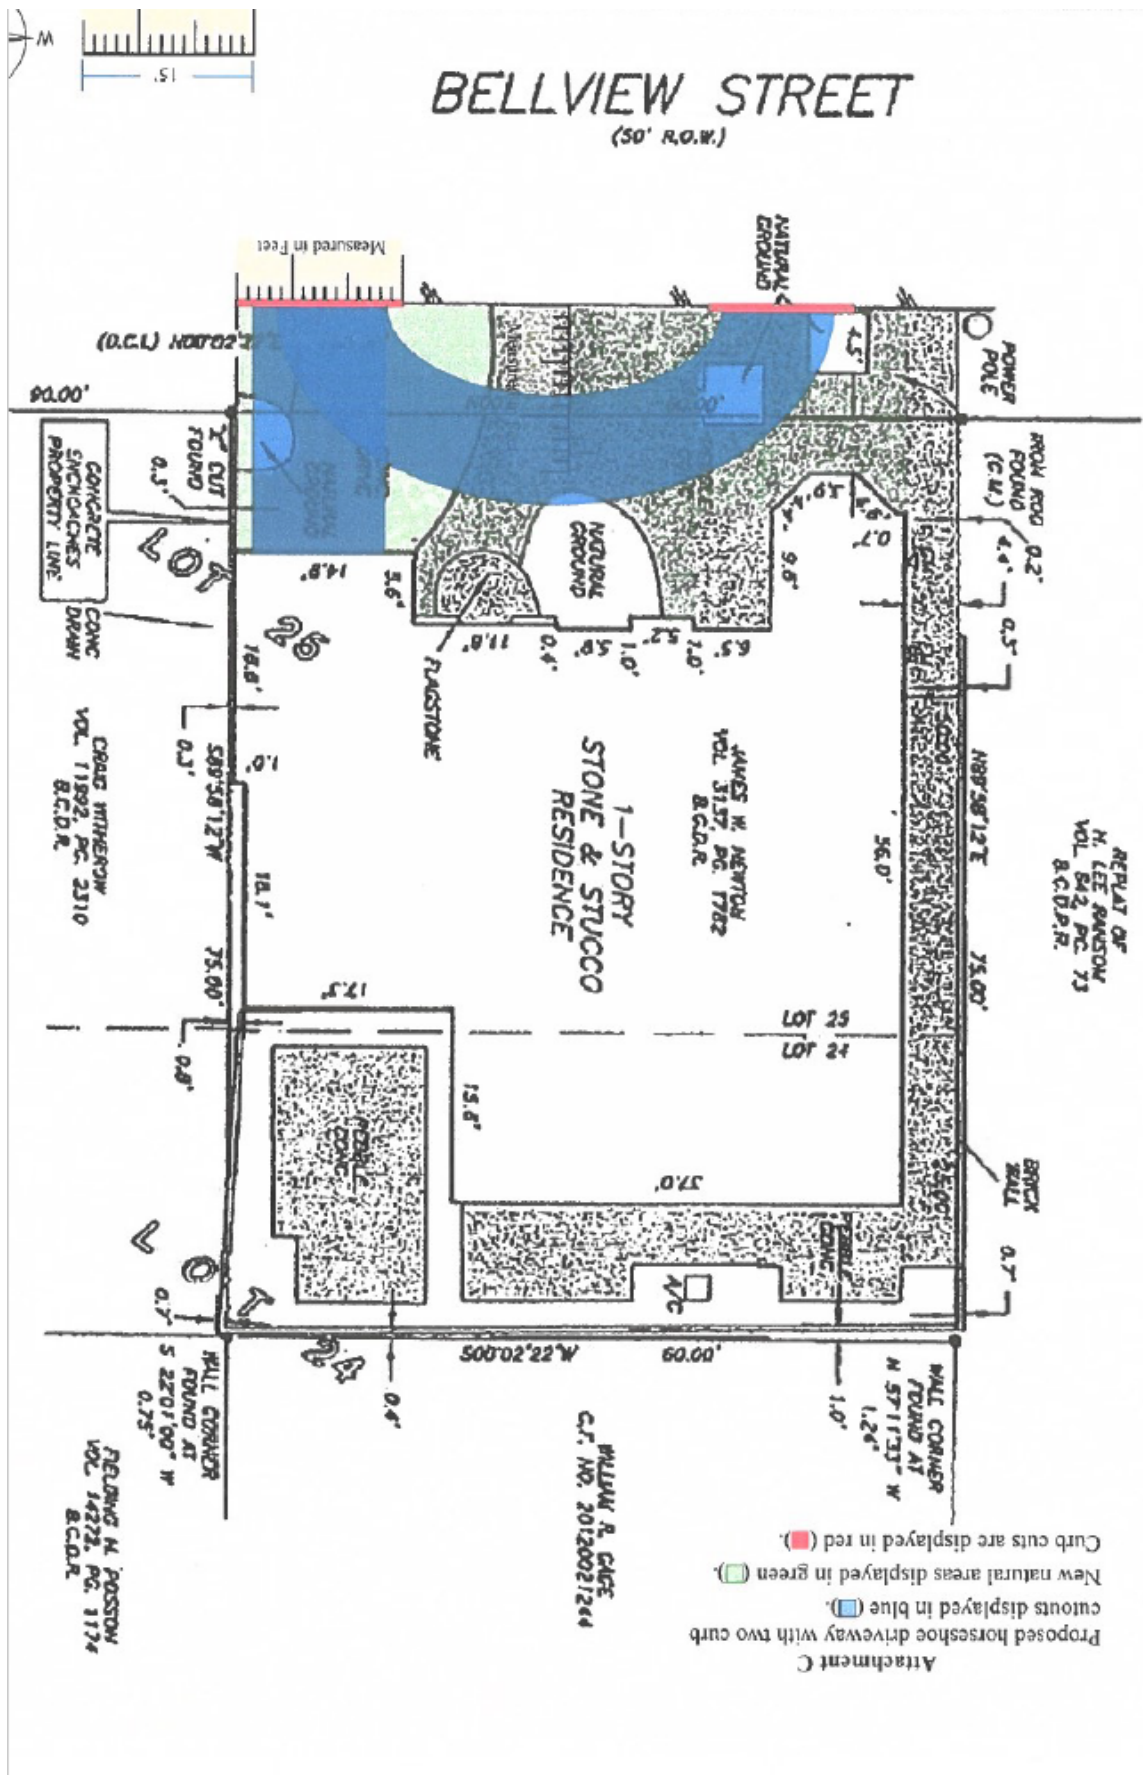

BOA-22-10300096

Subject Property: 110 Bellview

Subject Property



Surrounding Areas



Surrounding Areas



Surrounding Areas

