



# **Board of Adjustment** **Notification Plan for** **Case No A-22-10300135**



San Antonio City Limits  
 Subject Property  
 200' Notification Boundary  
 Council District: 4





1 inch equals 100 feet

"NOT TO SCALE,  
 FOR ILLUSTRATIVE PURPOSES ONLY"

Development Services Department  
 City of San Antonio



Site Plan

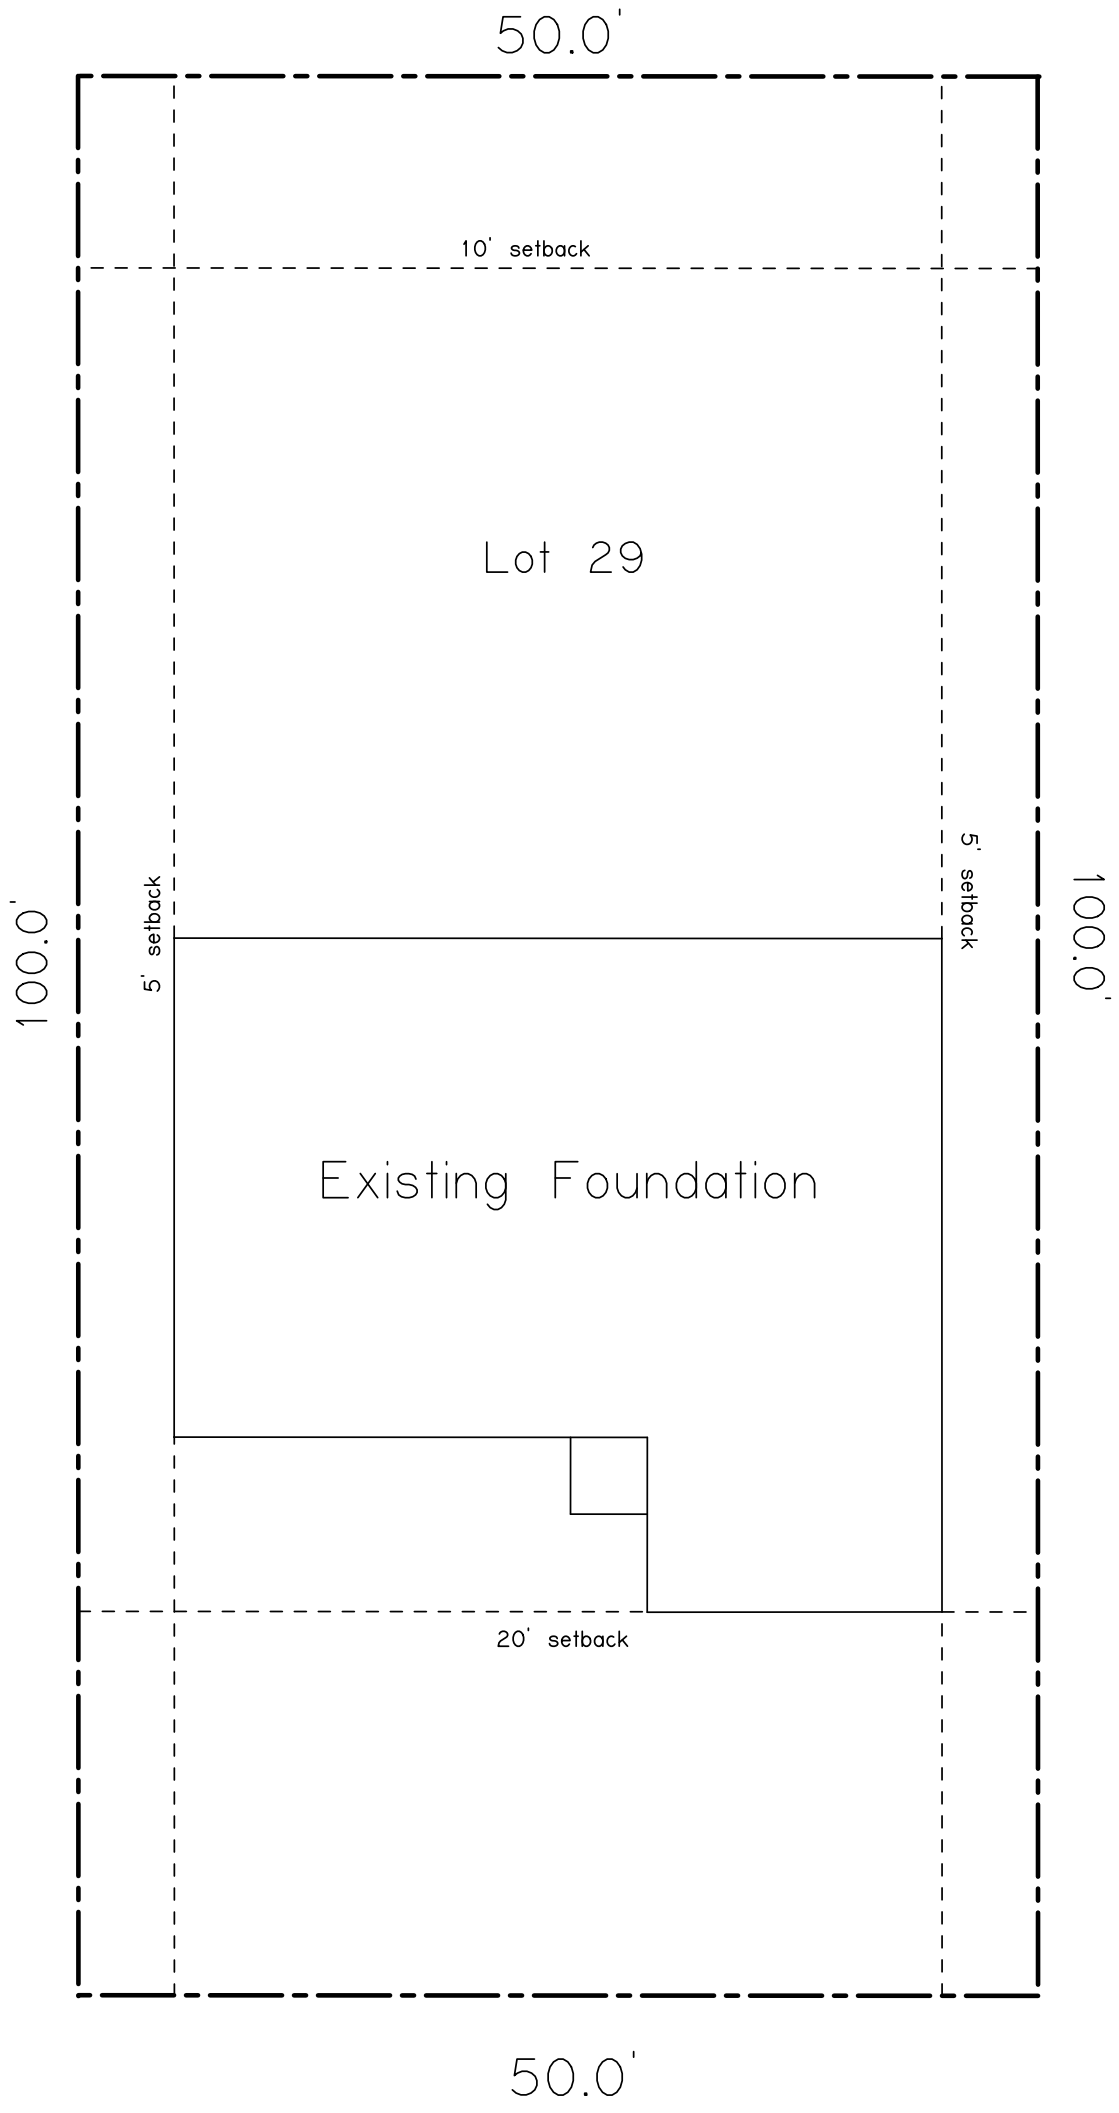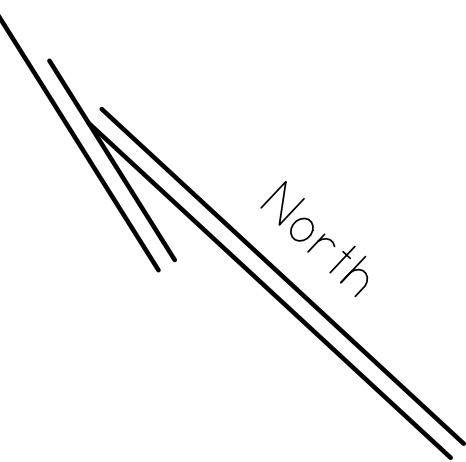

8722 Big Creek Drive  
San Antonio, Texas

Firm Registration No.: F5276  
Blake Engineering, LLC  
22014 Pelican Edge  
San Antonio, Texas 78258  
(210) 497-1079

Scale: 1" = 10'

June 8, 2020

SITE  
PLAN

**BOA-22-10300135**

**Subject Property: 8722 Big Creek Drive**



**Vacant lot**





### **Subject property and adjacent property**



### **Surrounding area – Big Creek Drive**

