

Board of Adjustment **Notification Plan for** **Case No A-22-10300145**



San Antonio City Limits
 Subject Property
 200' Notification Boundary
 Council District: 6




1 inch equals 100 feet

"NOT TO SCALE,
 FOR ILLUSTRATIVE PURPOSES ONLY"

Development Services Department
 City of San Antonio

Site Plan

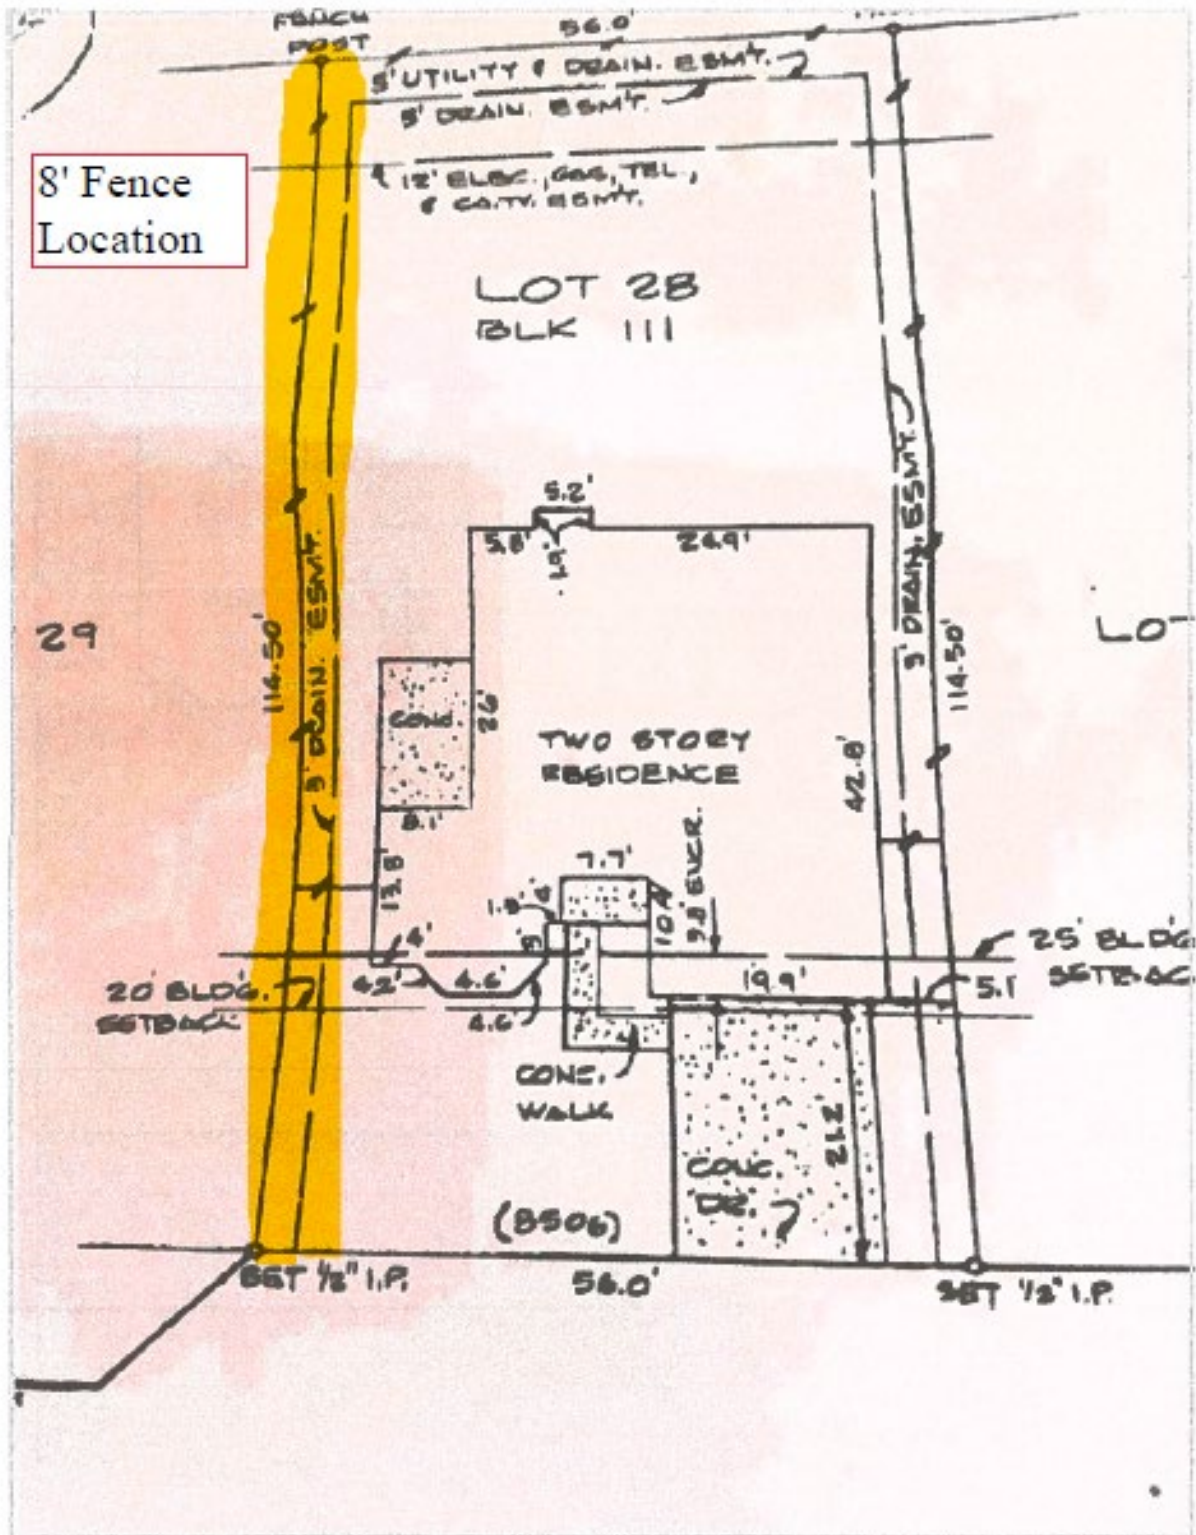

BOA-22-10300145

Subject Property: 8506 Timber Place

Subject Property



Fence from Driveway



Subject Fence



Subject Fence from Neighboring Yard



Fence from Yard



Fence from Yard



Subject Property Backyard with Pool



Surrounding Areas



Surrounding Areas



Surrounding Areas



Surrounding Areas

