

Board of Adjustment **Notification Plan for** **Case No A-22-10300147**



San Antonio City Limits
 Subject Property
 200' Notification Boundary
 Council District: 2




1 inch equals 108 feet

"NOT TO SCALE,
 FOR ILLUSTRATIVE PURPOSES ONLY"

Development Services Department
 City of San Antonio

Site Plan

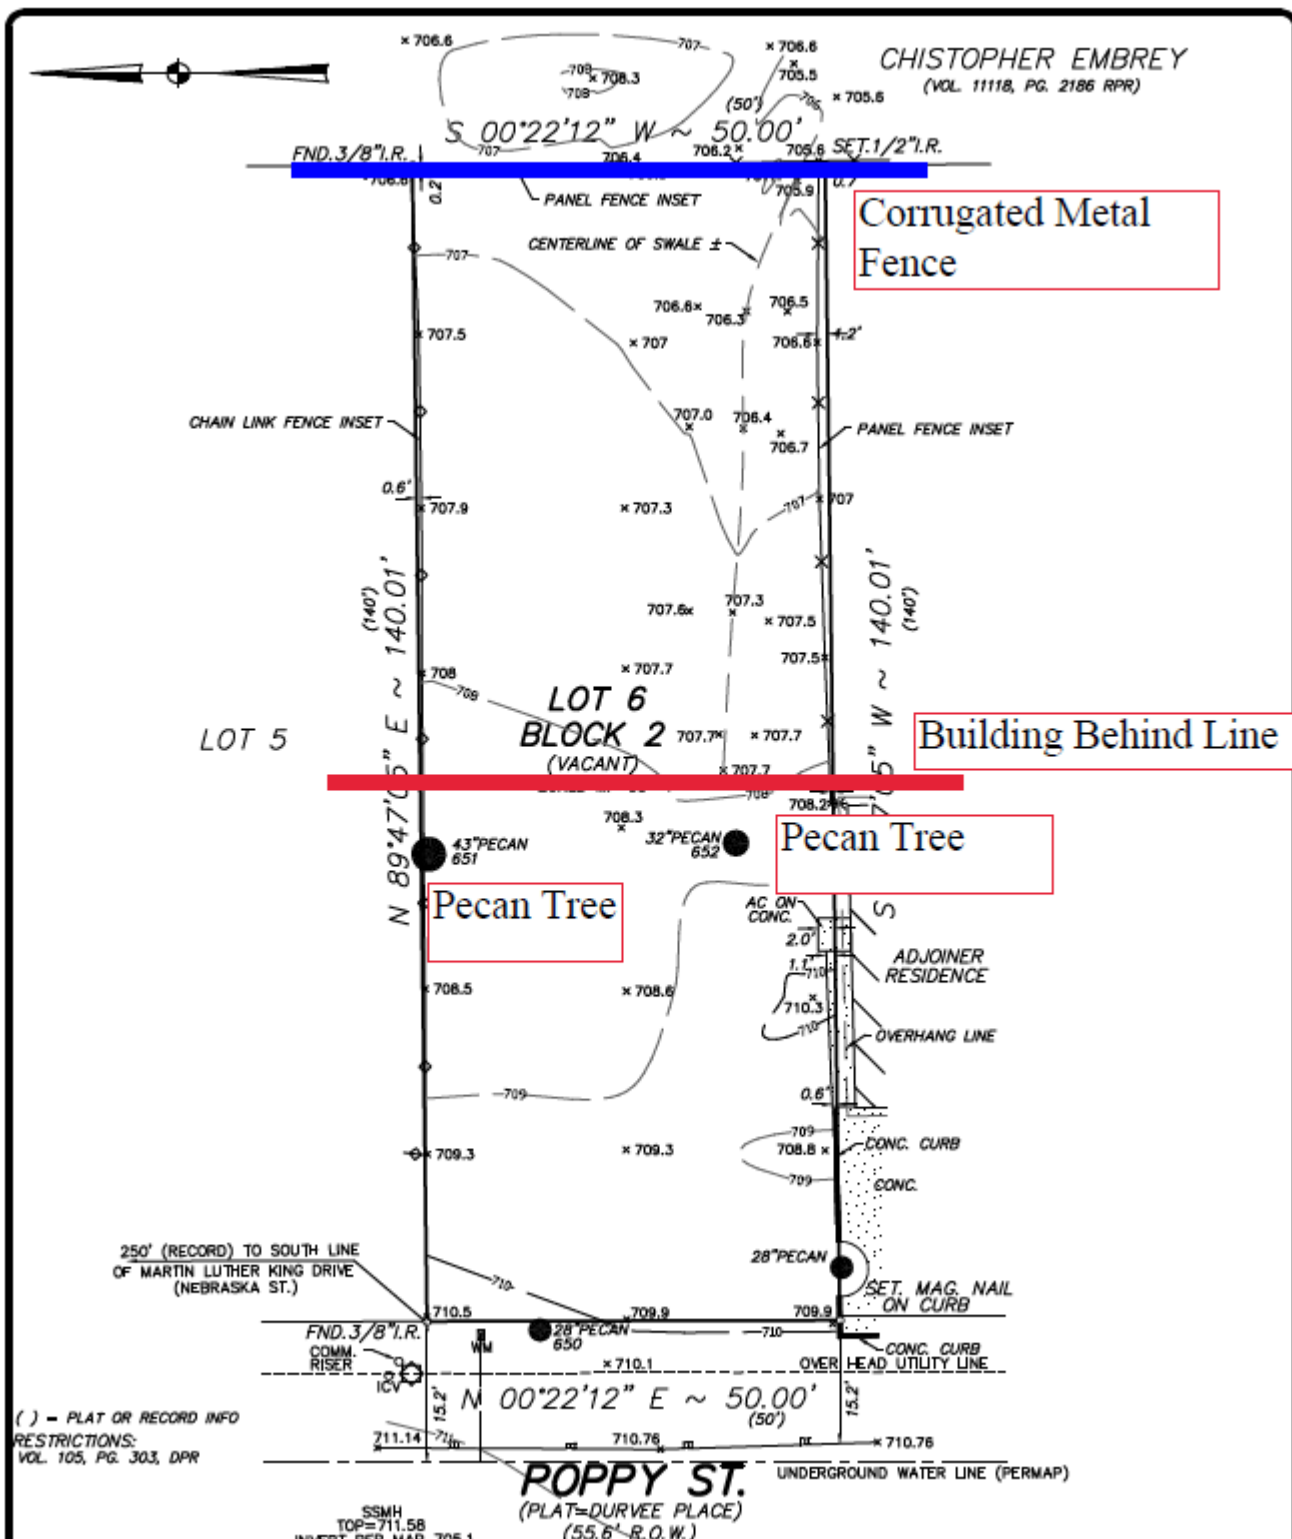

BOA-22-10300147

Subject Property: 122 Poppy Street

Subject Property



Similar Setback Dwellings to the Right



Similar Setback Dwellings



Trees on the Lot



Surrounding Areas



Surrounding Areas



Surrounding Areas

