

Board of Adjustment
Notification Plan for
Case No A-22-10300152




San Antonio City Limits

Subject Property

200' Notification Boundary

Council District: 1

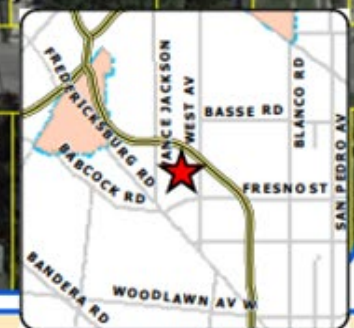



1 inch equals 100 feet

"NOT TO SCALE,
 FOR ILLUSTRATIVE PURPOSES ONLY"

Development Services Department
 City of San Antonio

Site Plan

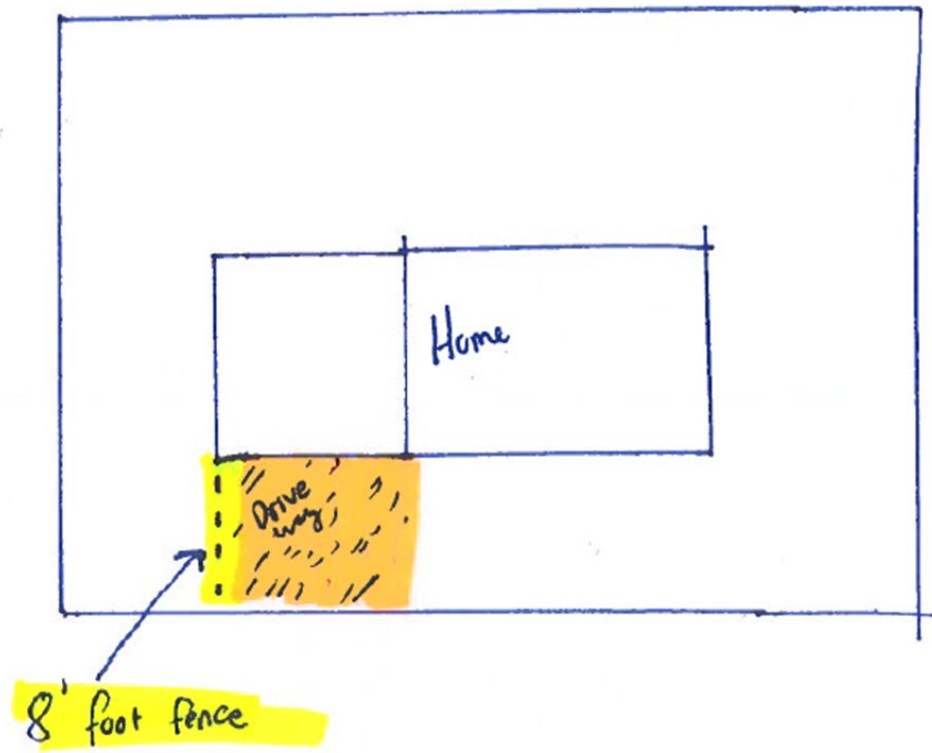

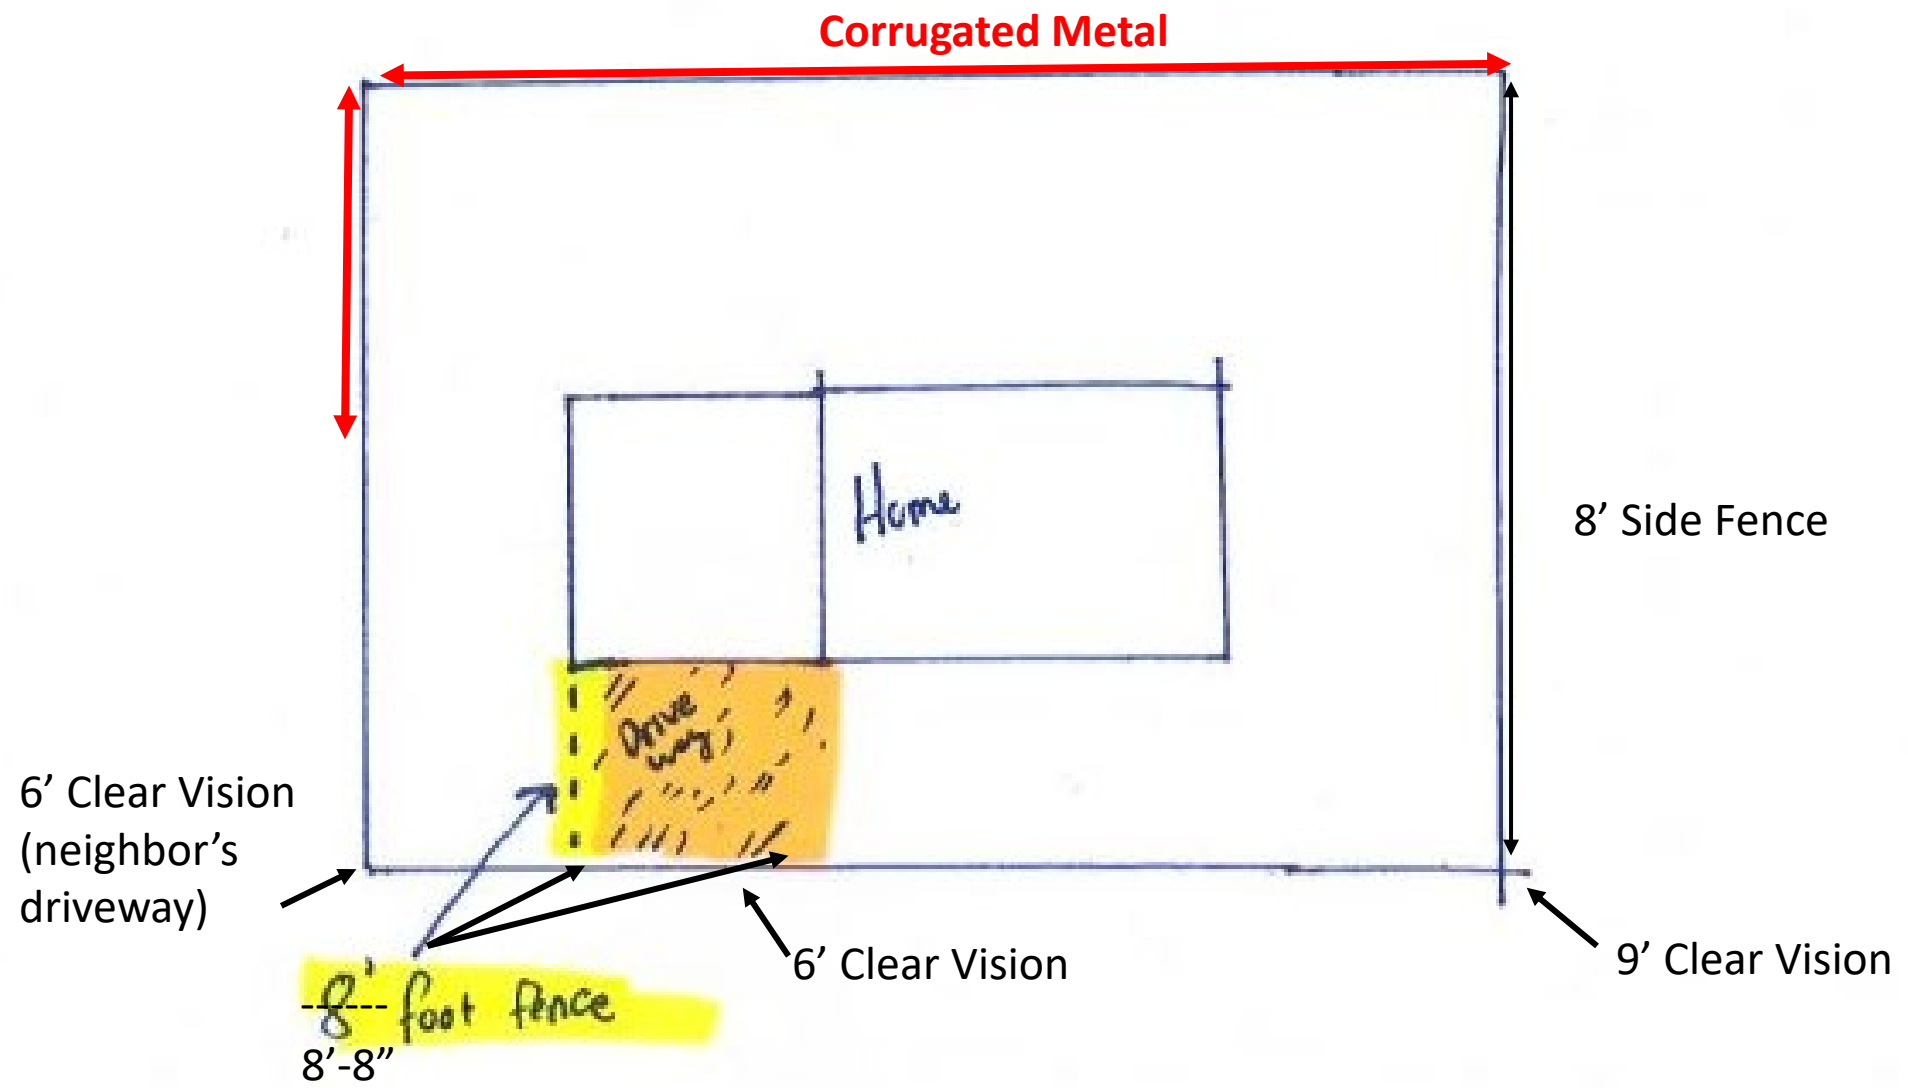

BOA-22-10300152

Subject Property: 2103 West Wildwood Drive



Location of Proposed 8' Fence



Front Fence



Front Fence Measurement



Corner Clear Vision Measurement



Side Driveway Clear Vision Measurement



Front Driveway Clear Vision



Side Yard Fence



Side Yard Fence Measurement



Corrugated Metal Fence in Rear Yard



Surrounding Area



Surrounding Area

