


Board of Adjustment
Notification Plan for
Case No A-22-10300161

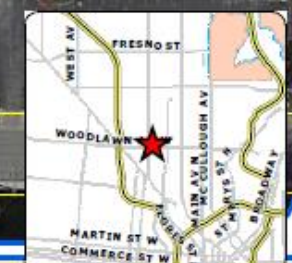


San Antonio City Limits
 Subject Property
 200' Notification Boundary
 Council District: 2



"NOT TO SCALE,
 FOR ILLUSTRATIVE PURPOSES ONLY"

Development Services Department
 City of San Antonio

Site Plan

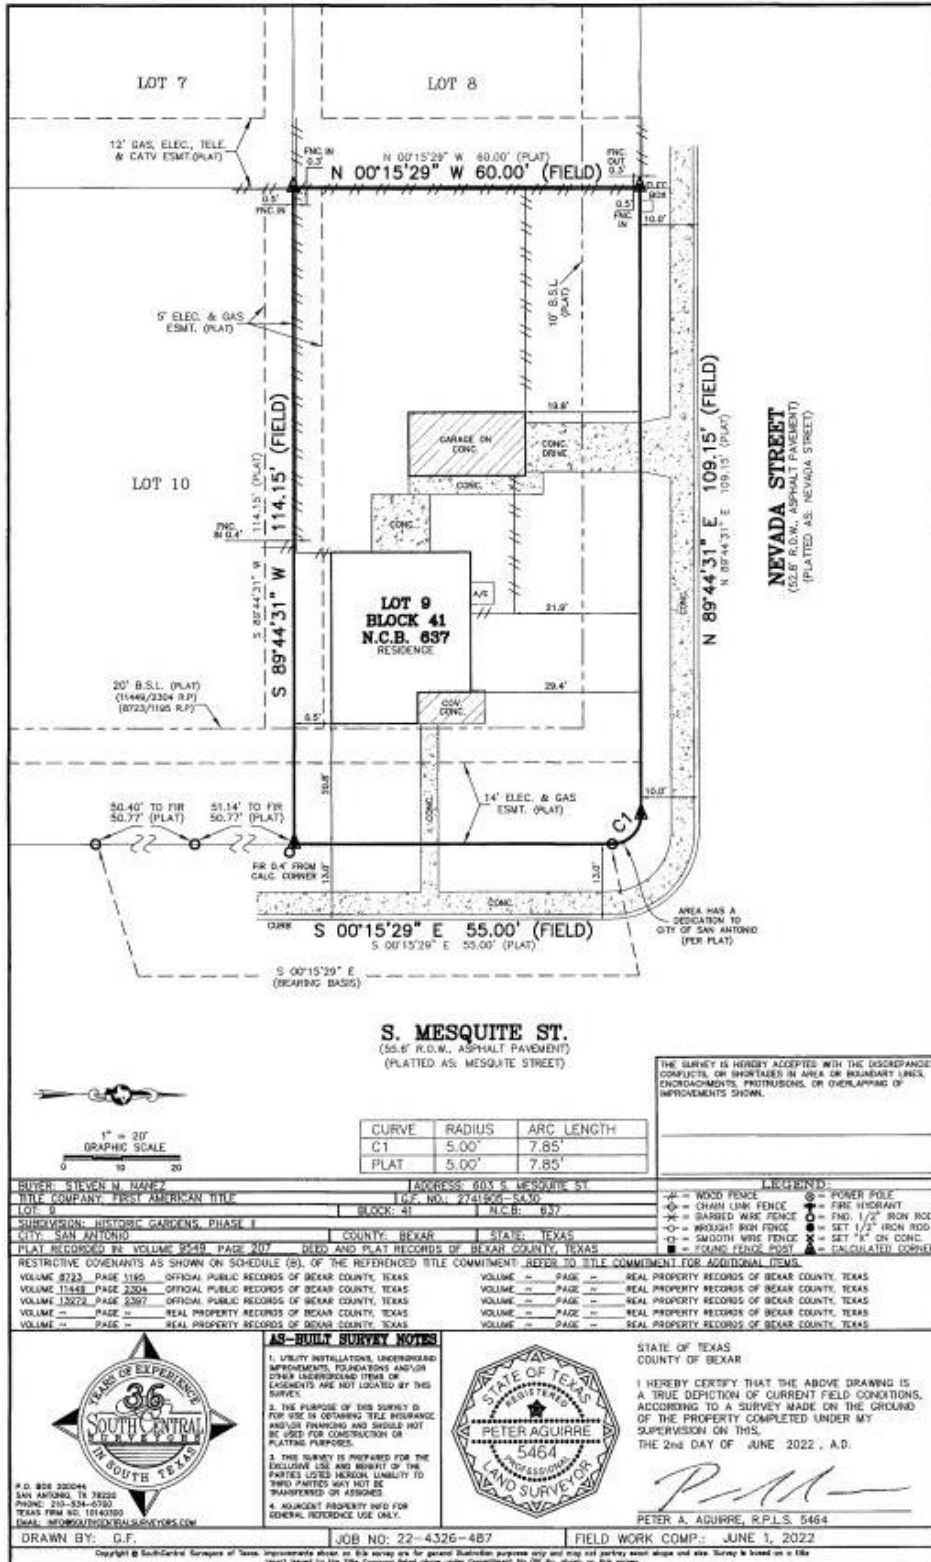

Subject Property: 603 S Mesquite



North Side



South Side

