


Board of Adjustment
Notification Plan for
Case No A-22-10300164

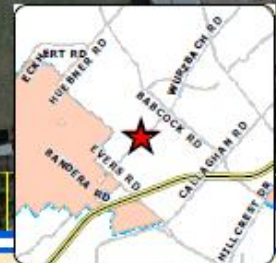

San Antonio City Limits
 Subject Property
 200' Notification Boundary
 Council District: 7/8




1 inch equals 100 feet

"NOT TO SCALE,
 FOR ILLUSTRATIVE PURPOSES ONLY"

Development Services Department
 City of San Antonio

Site Plan

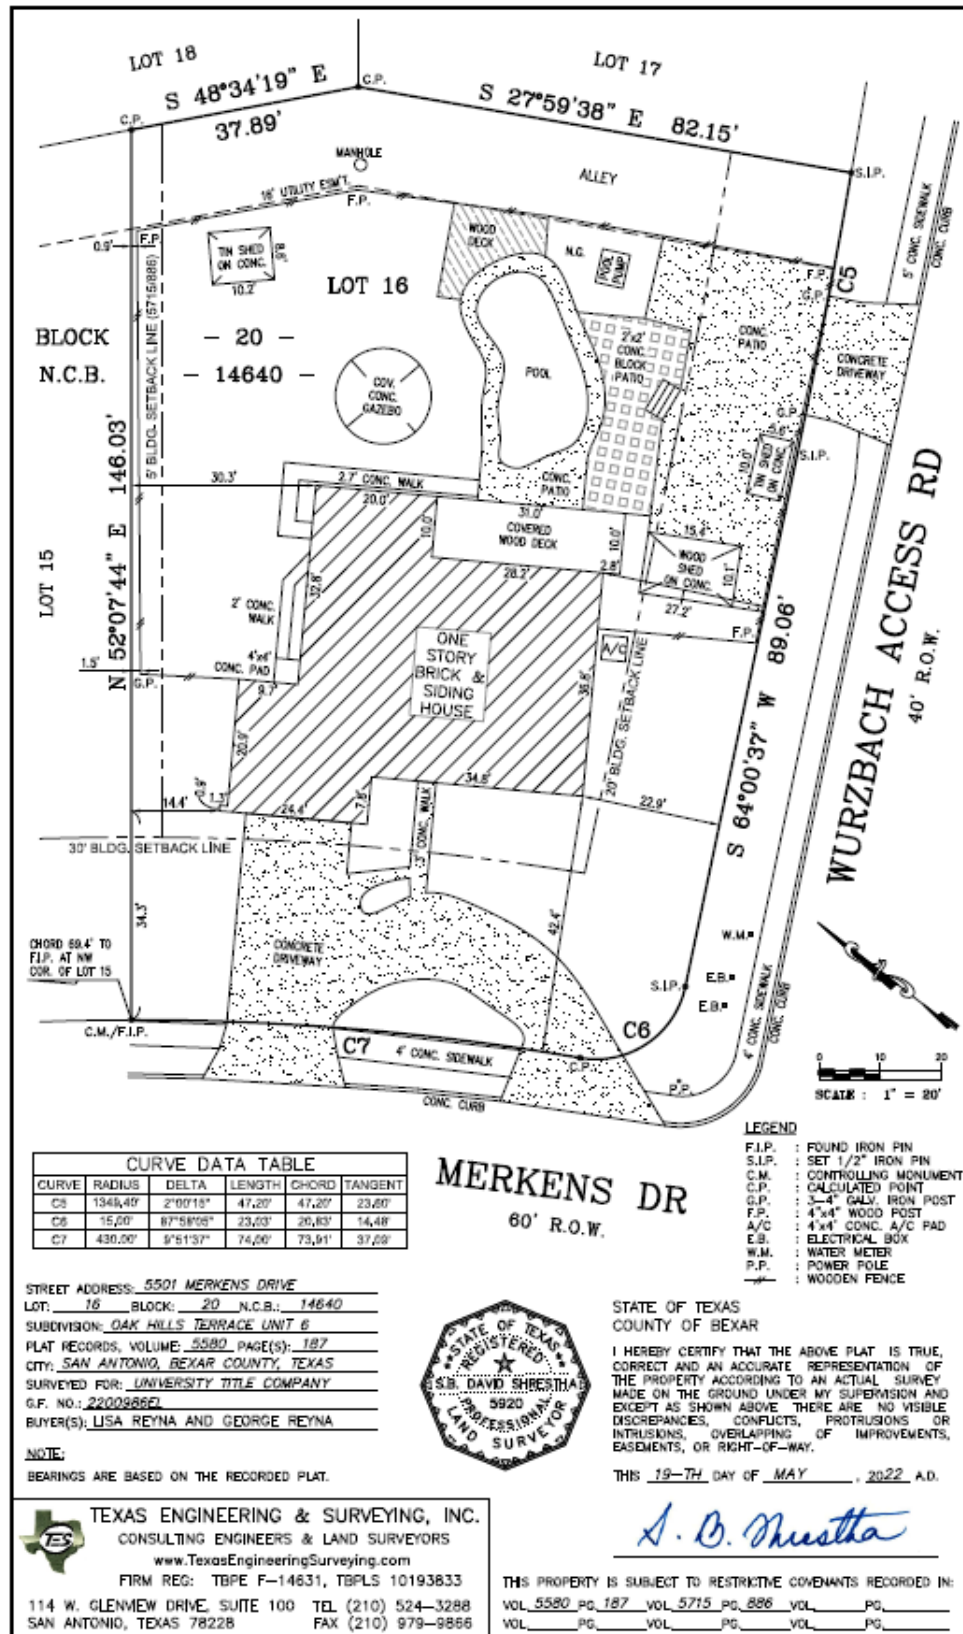

Subject Property: 5501 Merkens



North Side



South Side

