


1 inch equals 400 feet

Board of Adjustment **Notification Plan for** **Case No A-22-103000187**



- San Antonio City Limits
- Subject Property
- 200' Notification Boundary
- Council District: 8

"NOT TO SCALE,
 FOR ILLUSTRATIVE PURPOSES ONLY"
 Development Services Department
 City of San Antonio

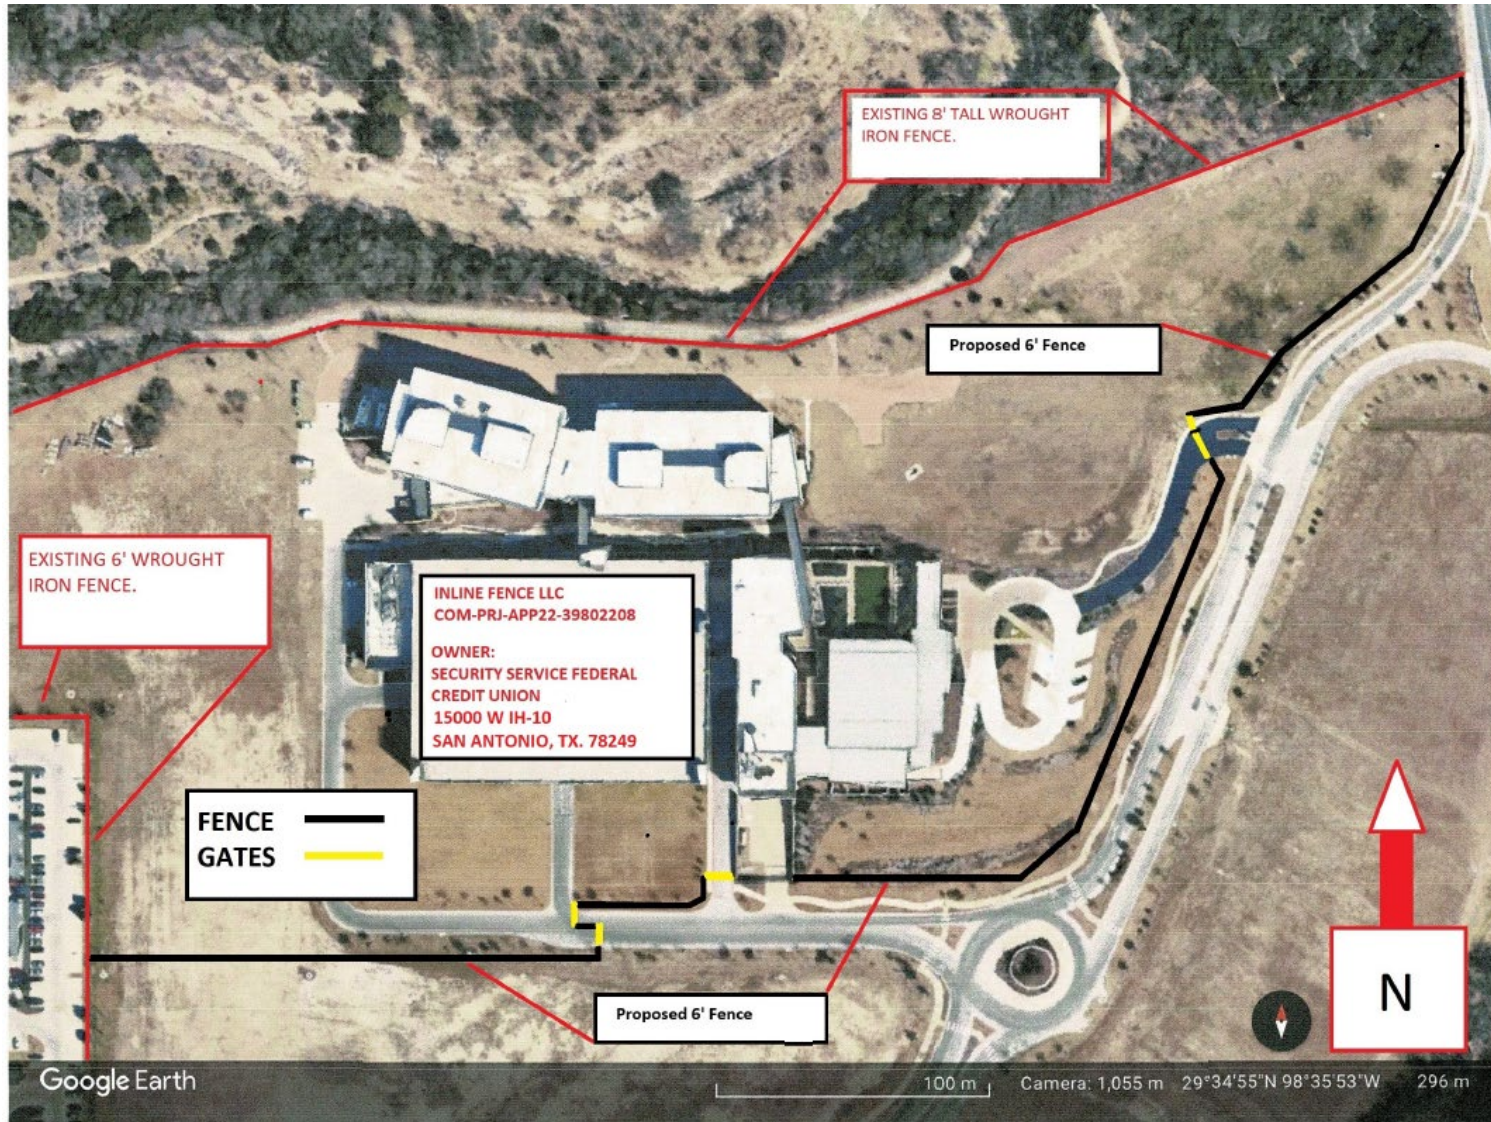

Site Plan

BOA-22-10300187

Subject Property: 15000 IH 10 West

Subject Property



Location of Proposed Fence



Location of Proposed Fence



Location of Proposed Fence



Location of Proposed Fence



Surrounding Area



Surrounding Area



