

# **Board of Adjustment** **Notification Plan for** **Case No A-22-10300170**



San Antonio City Limits



Subject Property



200' Notification Boundary




Council District: 4

"NOT TO SCALE,  
 FOR ILLUSTRATIVE PURPOSES ONLY"

Development Services Department  
 City of San Antonio



## Site Plan

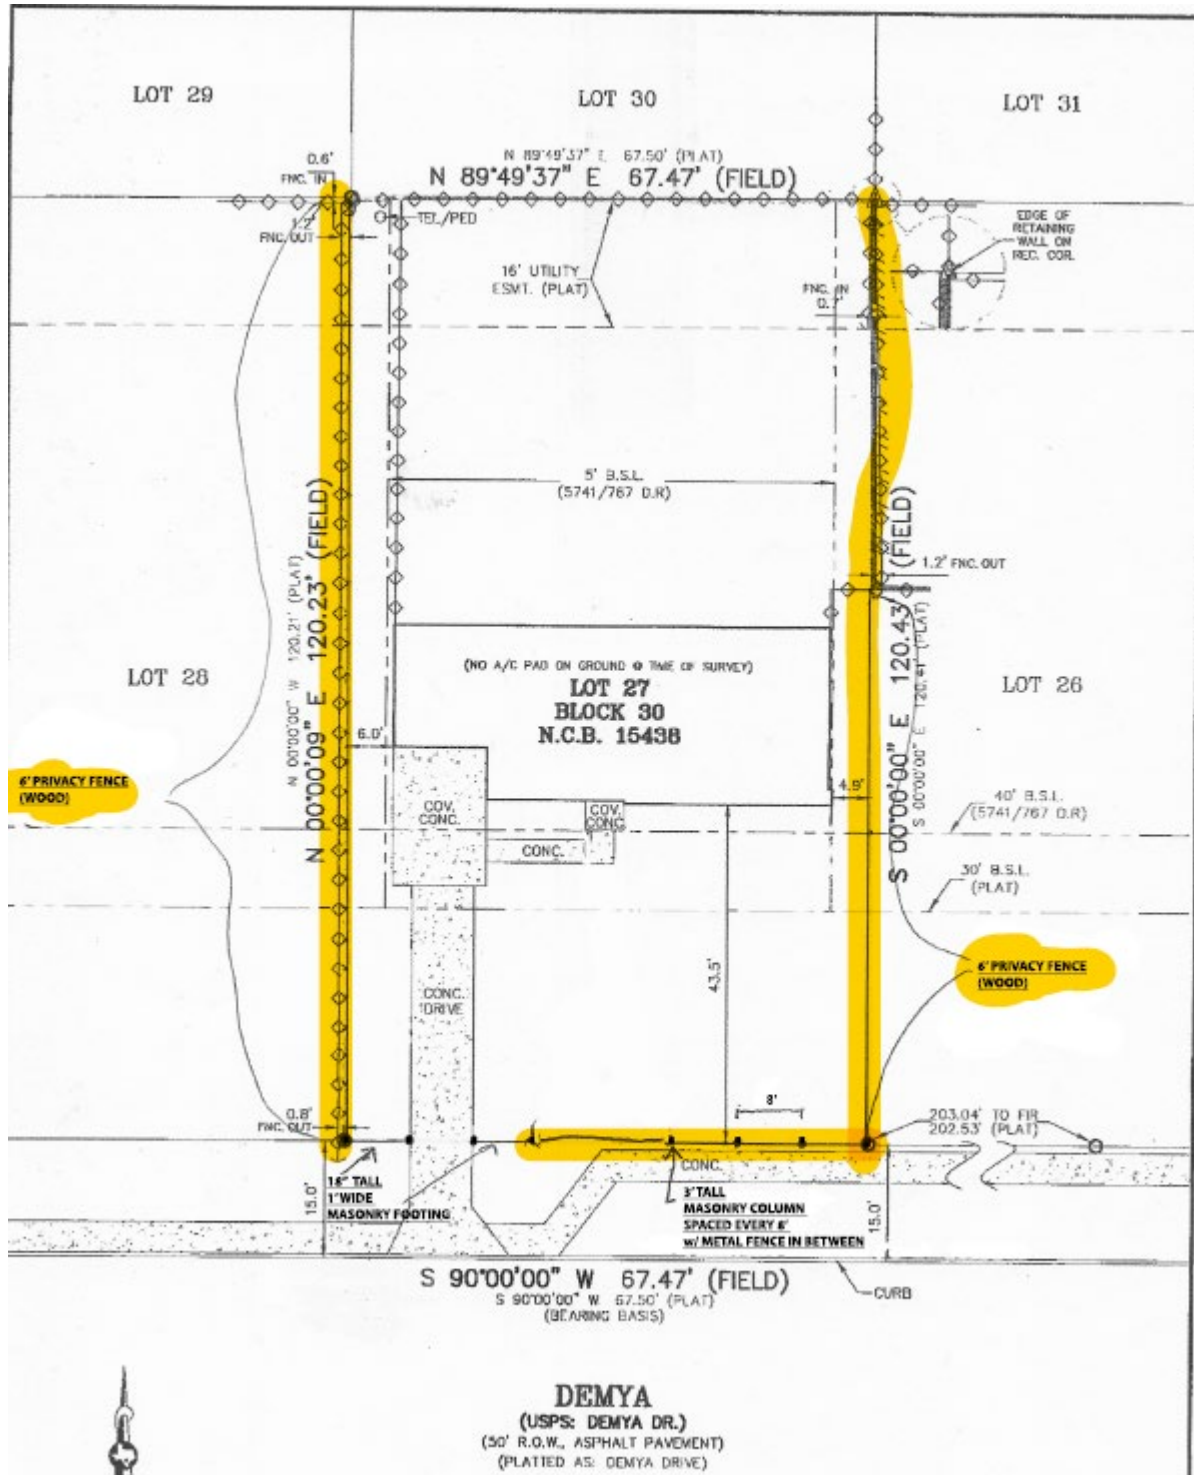

**BOA-22-10300170**

**Subject Property: 551 Demya**

**Subject Property with Fence**



**6' Fence Past Front Façade**



## Surrounding Areas



## Surrounding Areas





**Surrounding Areas**



**Surrounding Areas**

