

Board of Adjustment **Notification Plan for** **Case No A-22-103000180**




- San Antonio City Limits
- Subject Property
- 200' Notification Boundary
- Council District: 5

"NOT TO SCALE,
 FOR ILLUSTRATIVE PURPOSES ONLY"
 Development Services Department
 City of San Antonio

1 inch equals 100 feet

Site Plan

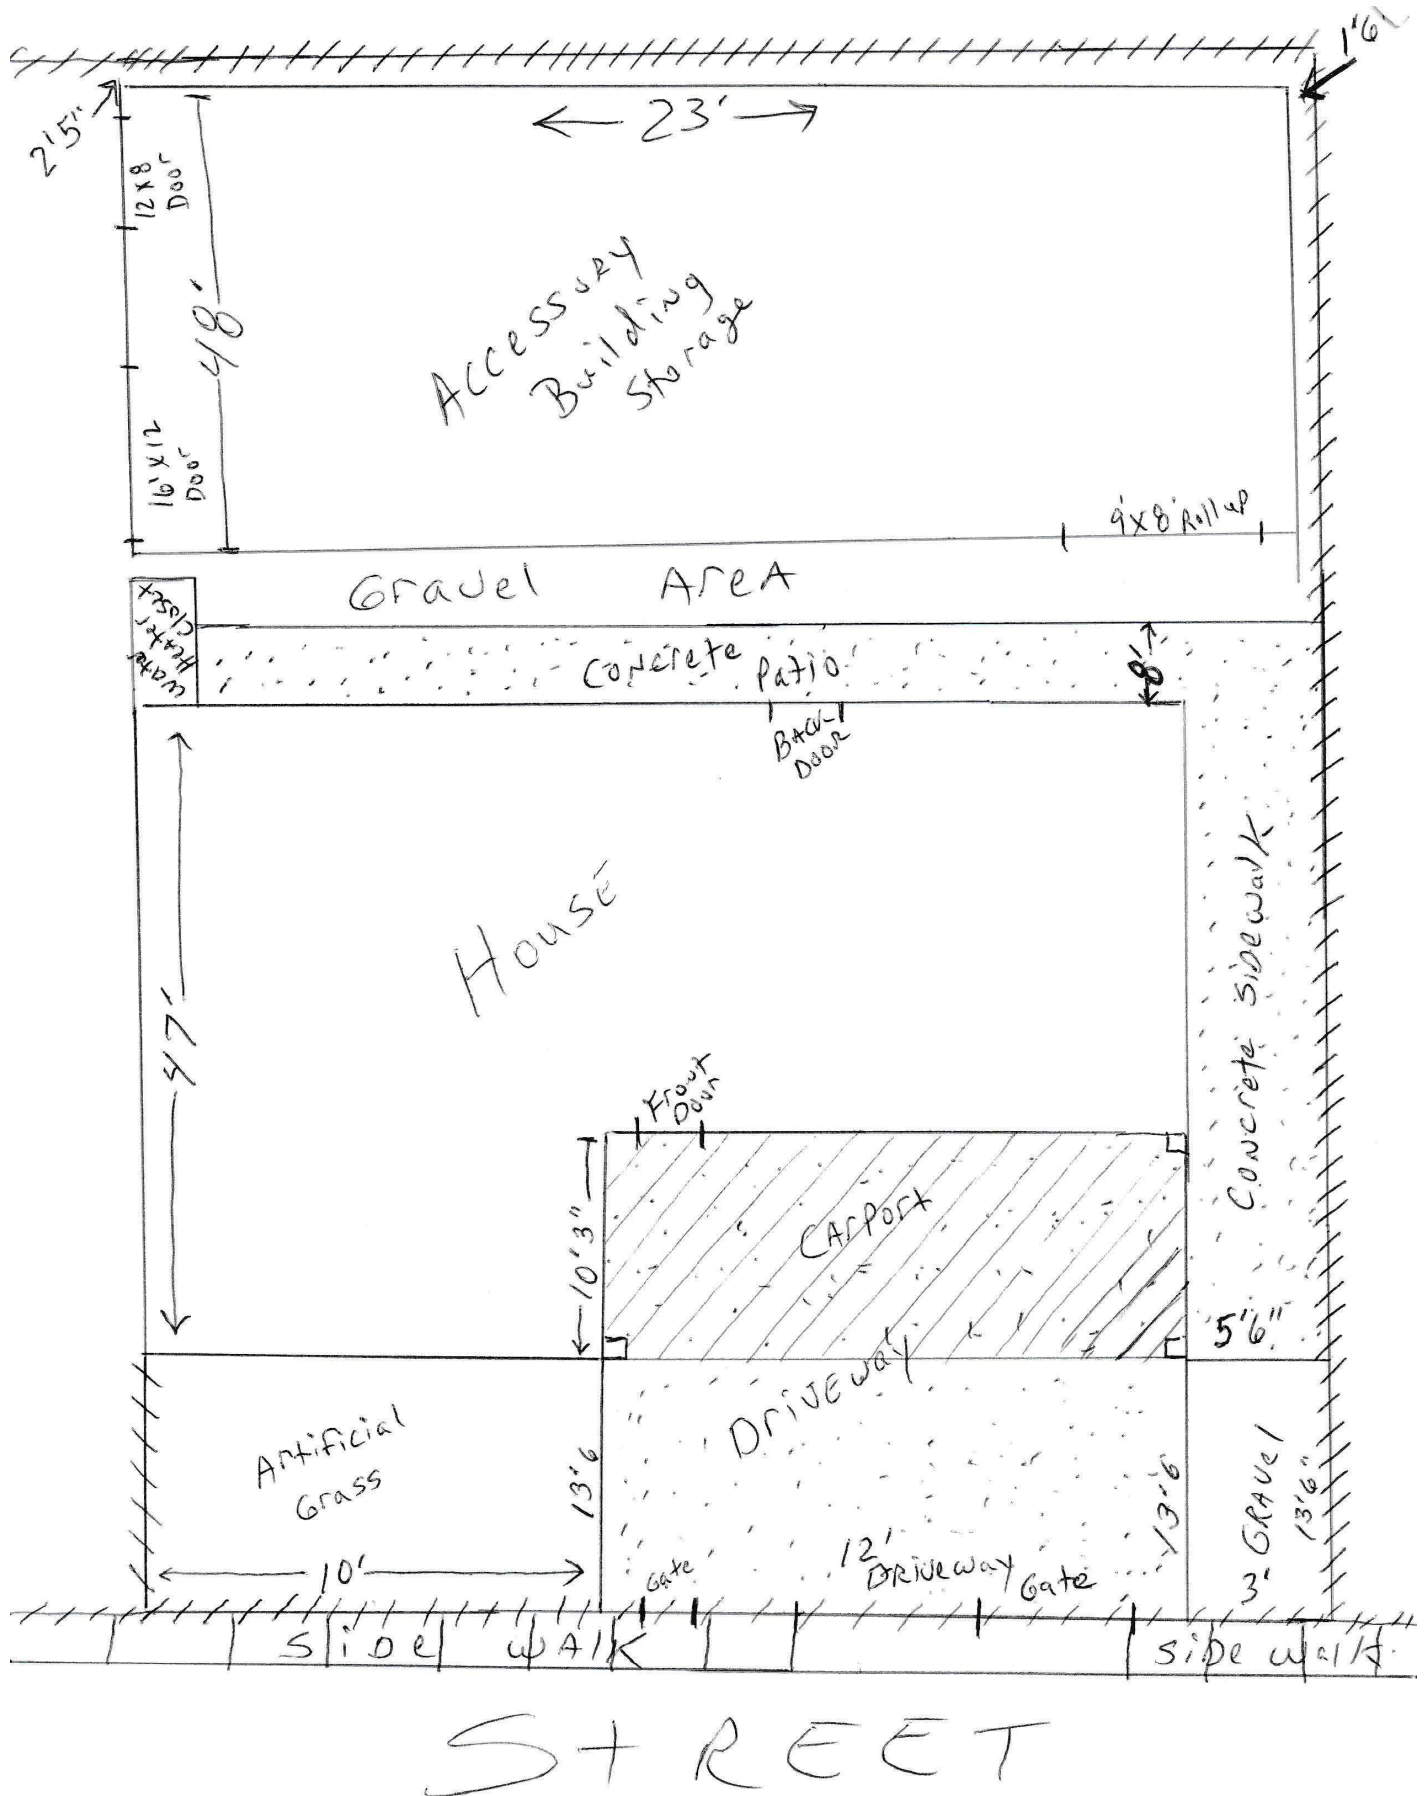

BOA-22-10300180

Subject Property: 218 South San Gabriel

Subject Property



Portion of Subject Property Rear Yard



Accessory Structure



Rear Setback



Side Setback



Surrounding Areas



Surrounding Areas



Surrounding Areas

