


1 inch equals 100 feet


Board of Adjustment **Notification Plan for** **Case No A-22-103000184**

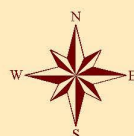

- San Antonio City Limits
- Subject Property
- 200' Notification Boundary
- Council District: 5

"NOT TO SCALE,
 FOR ILLUSTRATIVE PURPOSES ONLY"
 Development Services Department
 City of San Antonio

Site Plan

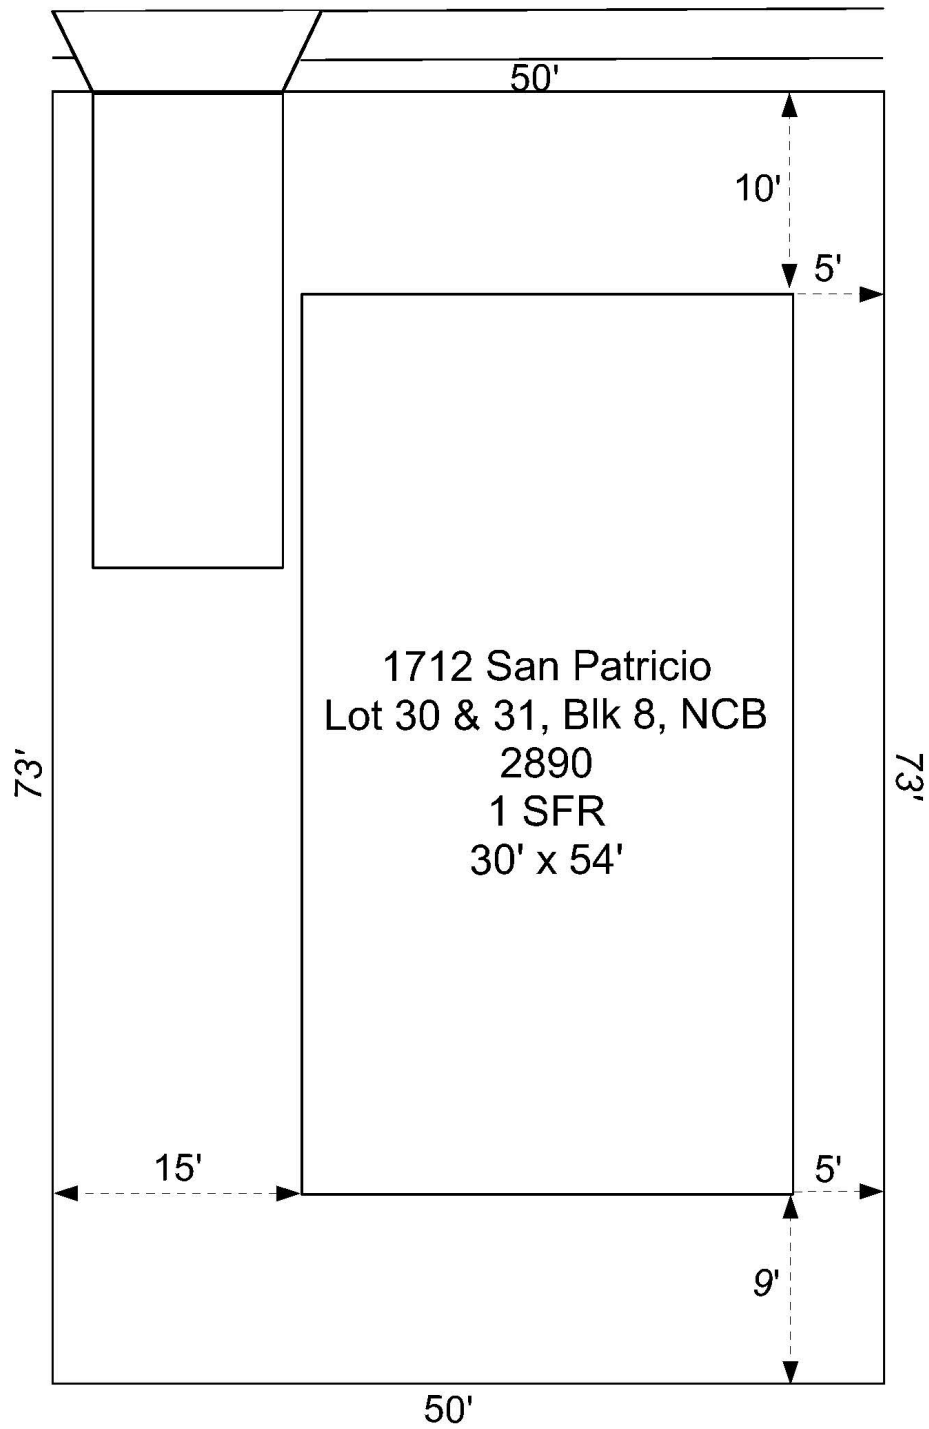

1712 San Patricio Variance Request

BOA-22-10300184

Subject Property: 1712 San Patricio



Subject Property



Surrounding Area



Surrounding Area



Surrounding Area

