

1 inch equals 250 feet

Board of Adjustment **Notification Plan for** **Case No A-22-10300146**




- San Antonio City Limits
- Subject Property
- 200' Notification Boundary
- Council District: 3



"NOT TO SCALE,
FOR ILLUSTRATIVE PURPOSES ONLY"

Development Services Department
City of San Antonio

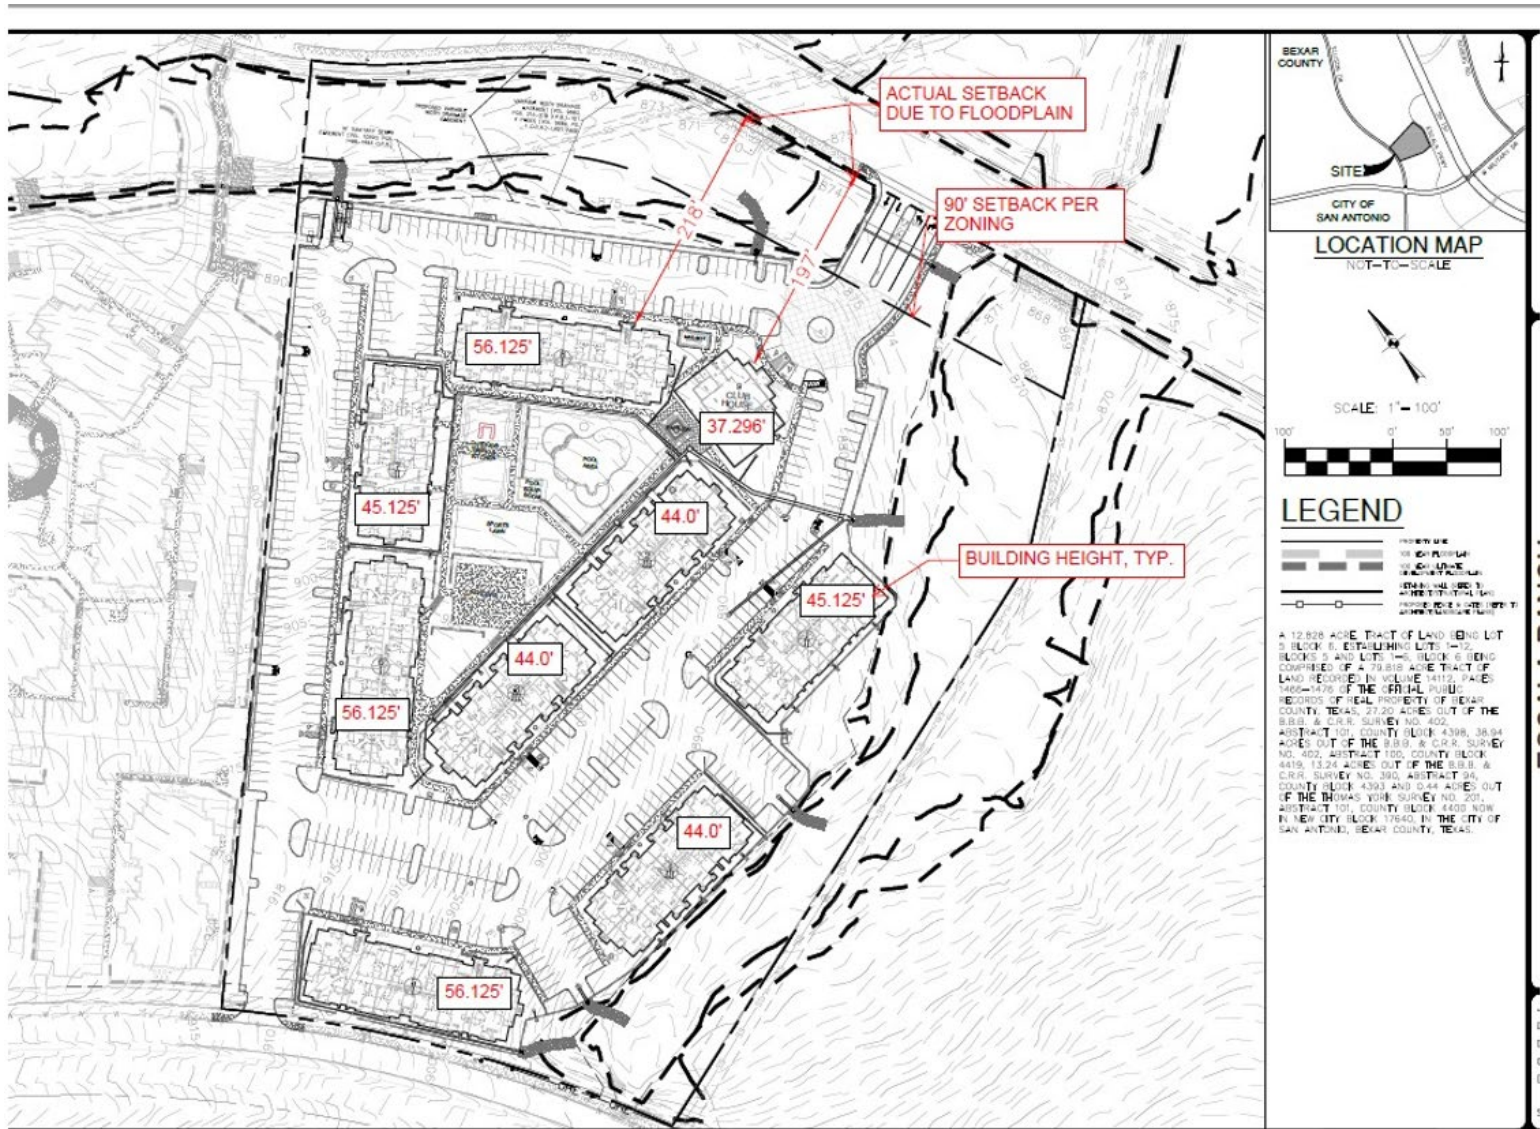

Site Plan

BOA-22-10300146

Subject Property: Generally located in the 8700 block of Escala Parkway

Subject Property



Subject Property/Vacant Lot



Subject Property/Vacant Lot



Subject Property/Vacant Lot



Surrounding Area



Surrounding Area

