

# **Board of Adjustment** **Notification Plan for** **Case No A-22-10300167**



- San Antonio City Limits
- Subject Property
- 200' Notification Boundary
- Council District: 6


1 inch equals 100 feet

"NOT TO SCALE,  
 FOR ILLUSTRATIVE PURPOSES ONLY"

Development Services Department  
 City of San Antonio



# Site Plan

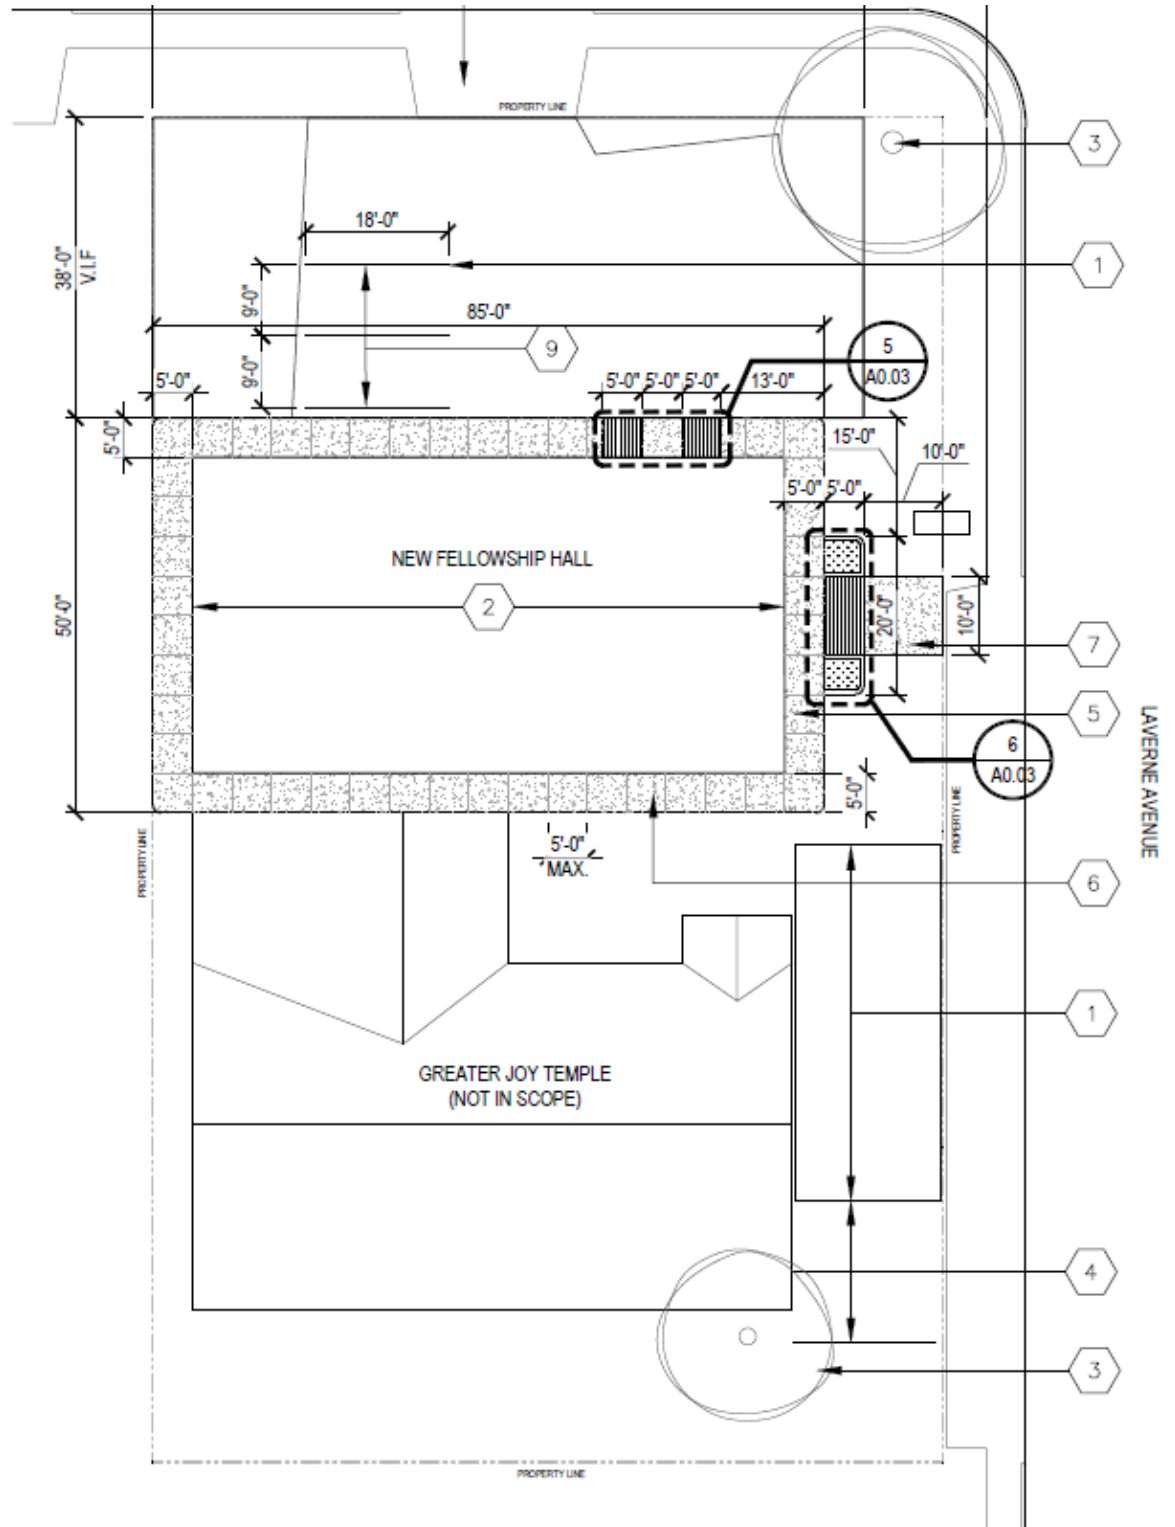

**BOA-22-10300167**

**Subject Property: 407 Laverne**

**Subject Property**



**Subject Property**



**Subject Property Alternate View**



**Subject Property Alternate View**





**Surrounding Area**



**Surrounding Area**



**Surrounding Area**



**Surrounding Area**

