

Board of Adjustment **Notification Plan for** **Case No A-22-103000194**




- San Antonio City Limits
- Subject Property
- 200' Notification Boundary
- Council District: 3


1 inch equals 100 feet

"NOT TO SCALE,
 FOR ILLUSTRATIVE PURPOSES ONLY"

Development Services Department
 City of San Antonio

 = Existing 6' fence

 = Carport

 = New 4'3" wood fence

PLOT PLAN FOR BUILDING PERMITS


Address: _____

Lot: _____

Block: _____

NCB: _____

REAR

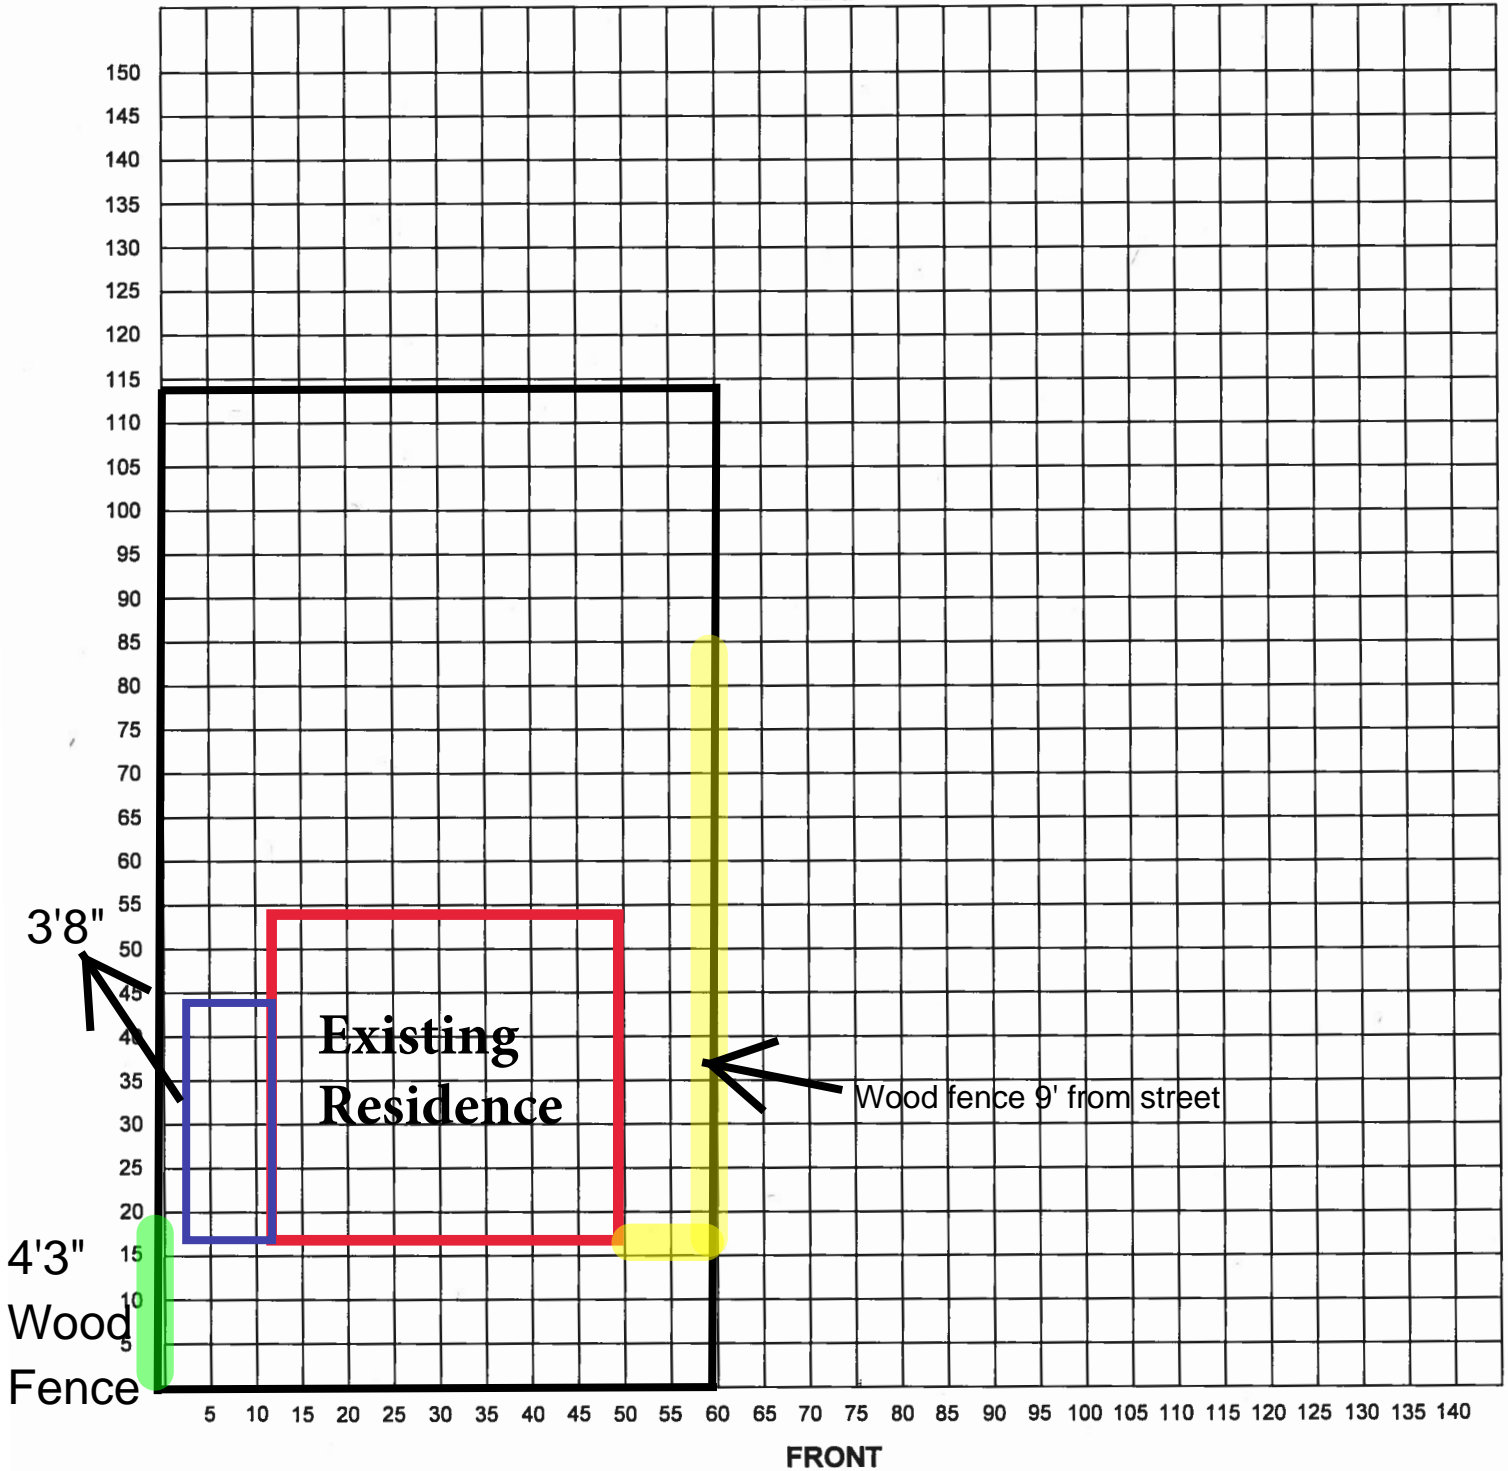

I certify that the above plot plan shows all improvements on this property and that there will be no construction over easements. I also certify that I will build in compliance with the UDC and the 2015 IRC.

Date: _____

Signature of Applicant: _____

BOA-22-10300194

Subject Property: 126 Adelphia Avenue



New solid screened fence



Fence



Side view



Side fence and clear vision field



Clear vision

