

1 inch equals 150 feet

Board of Adjustment **Notification Plan for** **Case No A-22-10300185**




- San Antonio City Limits
- Subject Property
- 200' Notification Boundary
- Council District: 8

"NOT TO SCALE,
 FOR ILLUSTRATIVE PURPOSES ONLY"

Development Services Department
 City of San Antonio

Site Plan

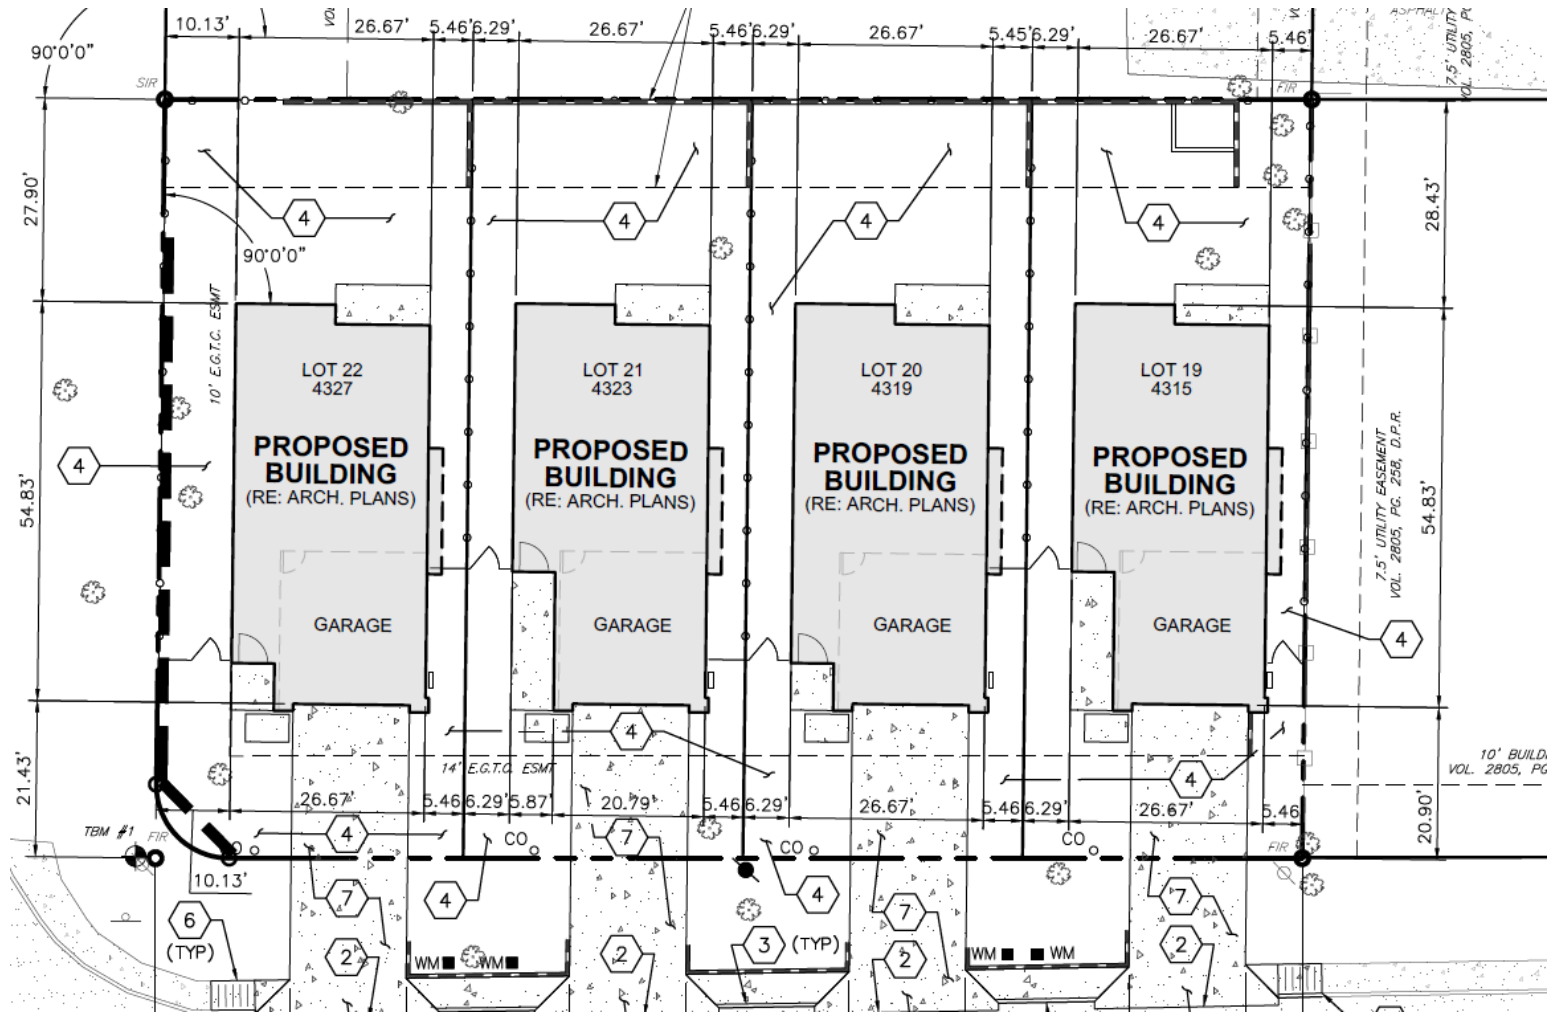

BOA-22-10300185

Subject Property: 12103 Pebble Street

Subject Property



Alternate View of Subject Property



Alternate View of Subject Property



Alternate View of Subject Property



Surrounding Areas



Surrounding Areas



Surrounding Areas



Surrounding Areas

