

**Board of Adjustment**  
**Notification Plan for**  
**Case No A-22-10300257**



San Antonio City Limits ■  
 Subject Property ■  
 200' Notification Boundary ---  
 Council District: 7




1 inch equals 100 feet

"NOT TO SCALE."  
 FOR ILLUSTRATIVE PURPOSES ONLY  
 Development Services Department  
 City of San Antonio



## Site Plan

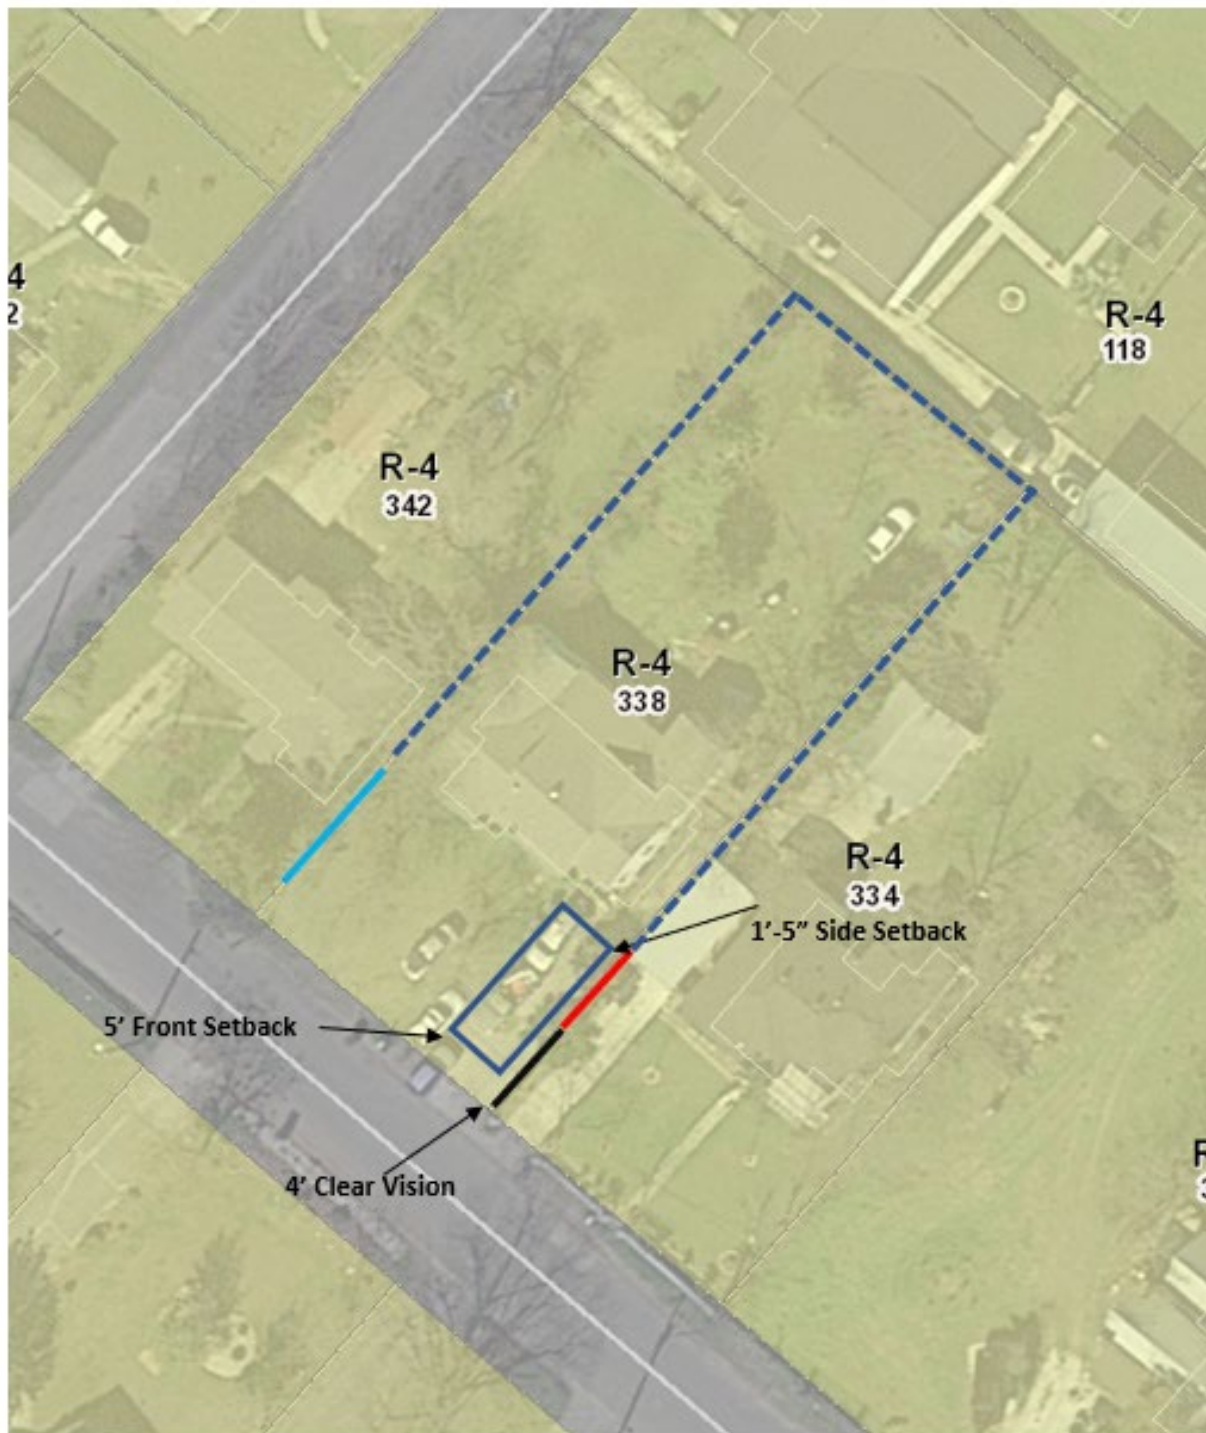

- 6'-9" Corrugated Metal Privacy Fence
- 6' Privacy Fence
- 4'-11" Privacy Fence
- 3"-5" Privacy Fence

**BOA-22-10300257**

**Subject Property: 338 Palm Drive**

**Subject Property**



**Carport Side Setback Measurement**





**Width of Carport**



**Fence Height at its Highest Point in the  
Front Yard**



## Corrugated Metal



## Side and Rear Yard Fence Height





## Surrounding Area

