


West Commerce Street Project

Frio Street to Colorado Street

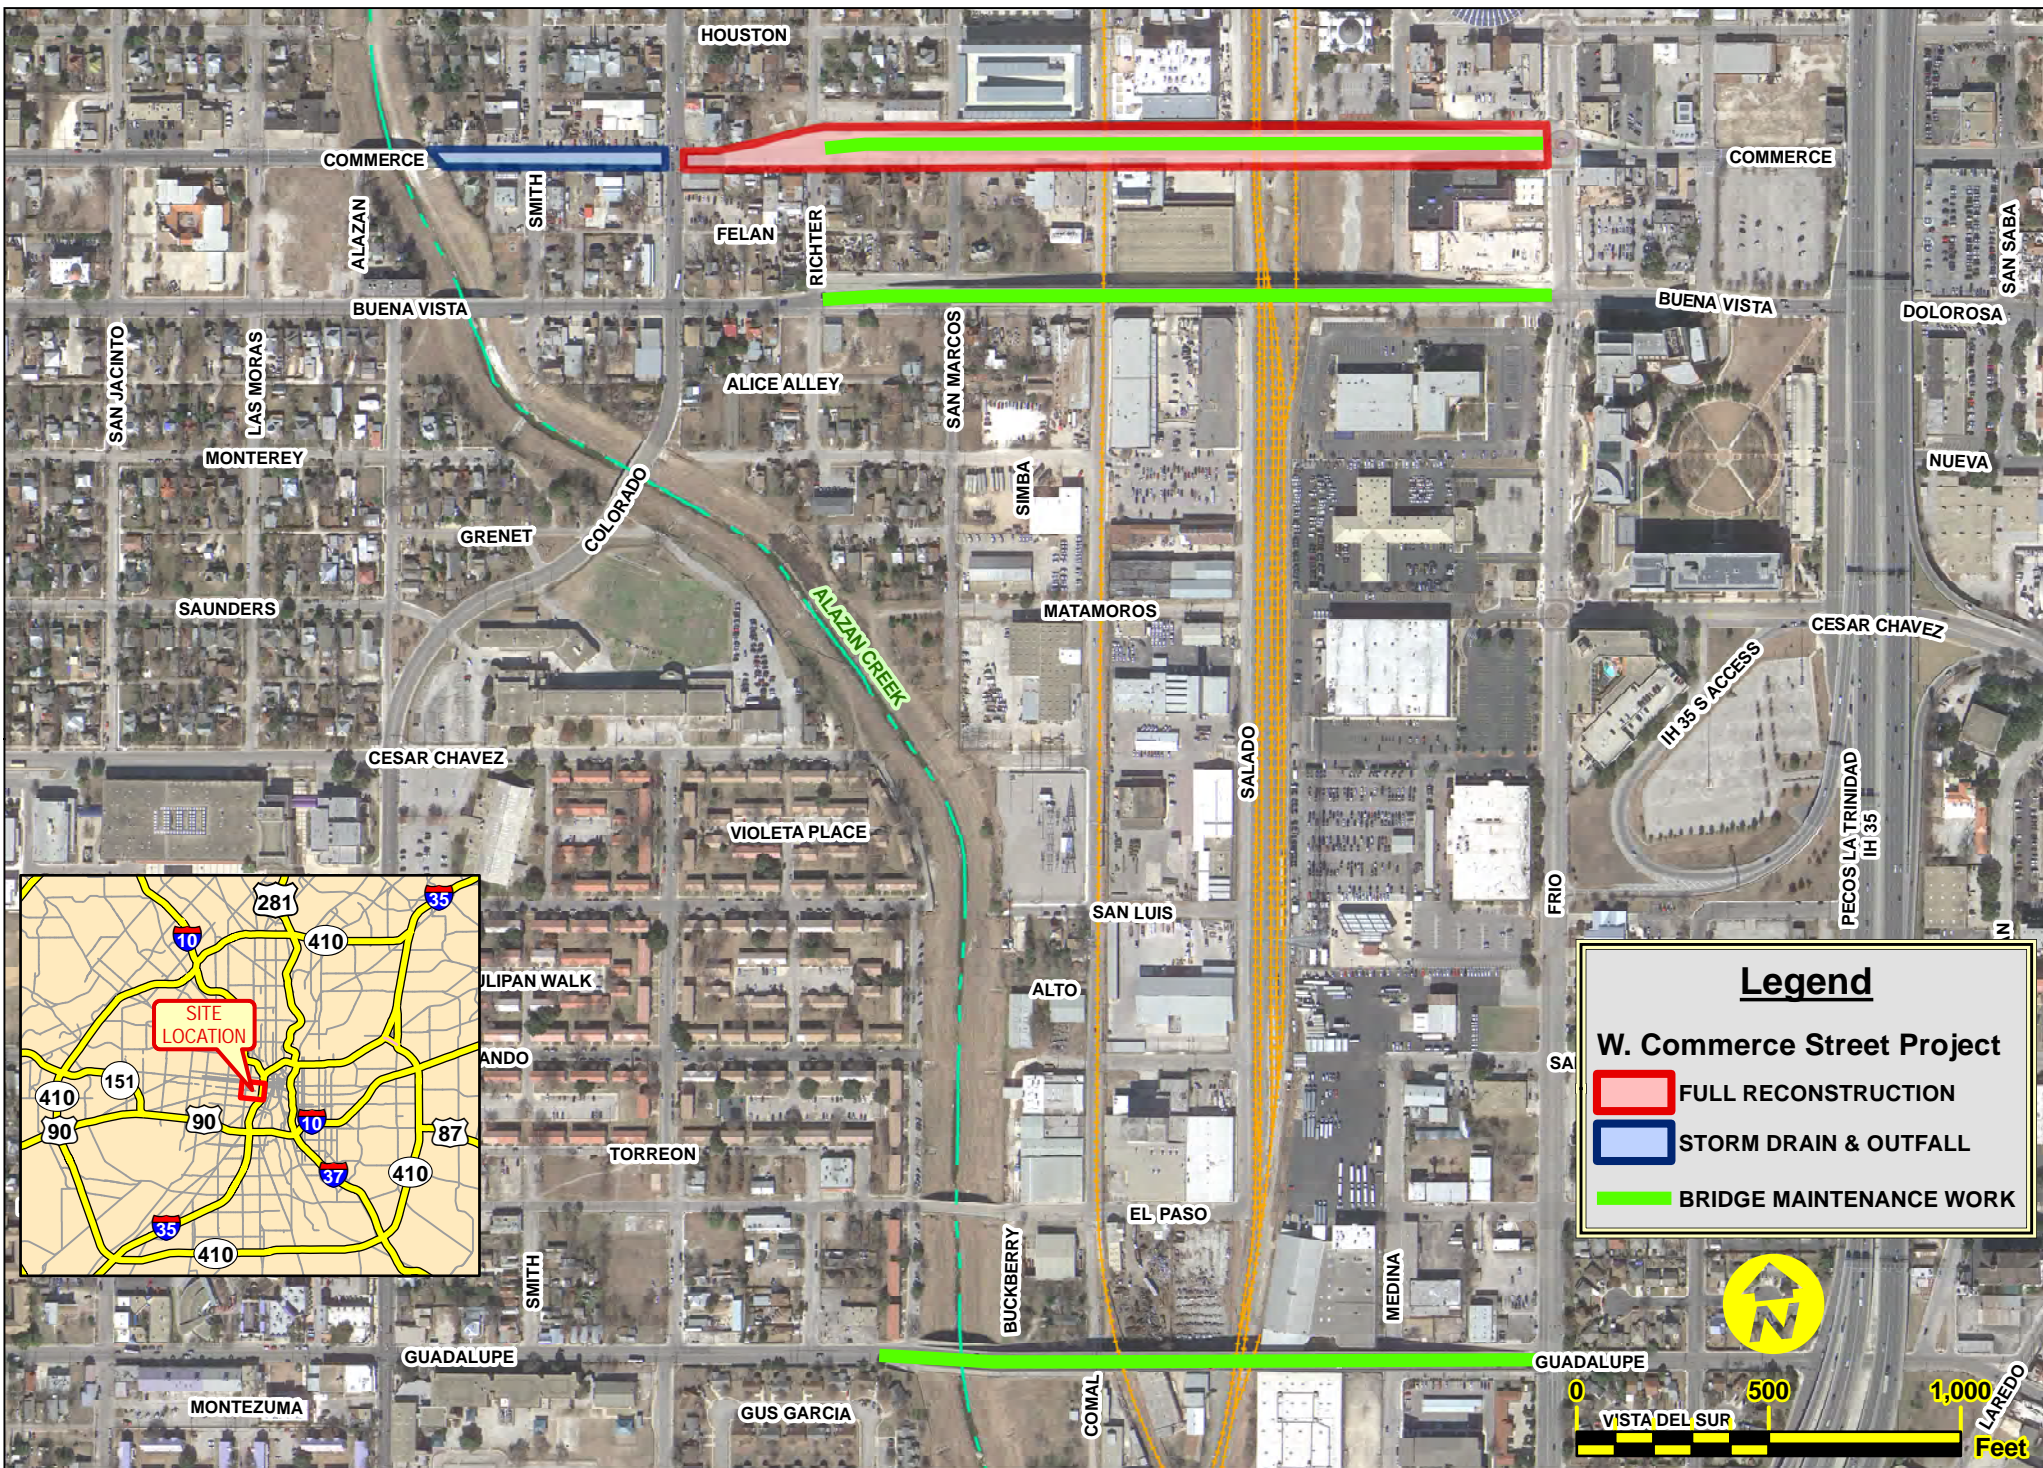

Legend

W. Commerce Street Project

- FULL RECONSTRUCTION
- STORM DRAIN & OUTFALL
- BRIDGE MAINTENANCE WORK

