



Board of Adjustment
Notification Plan for
Case No A-23-10300025



San Antonio City Limits

Subject Property

200' Notification Boundary

Council District: 5




1 inch equals 100 feet

"NOT TO SCALE,
 FOR ILLUSTRATIVE PURPOSES ONLY"

Development Services Department
 City of San Antonio

Site Plan

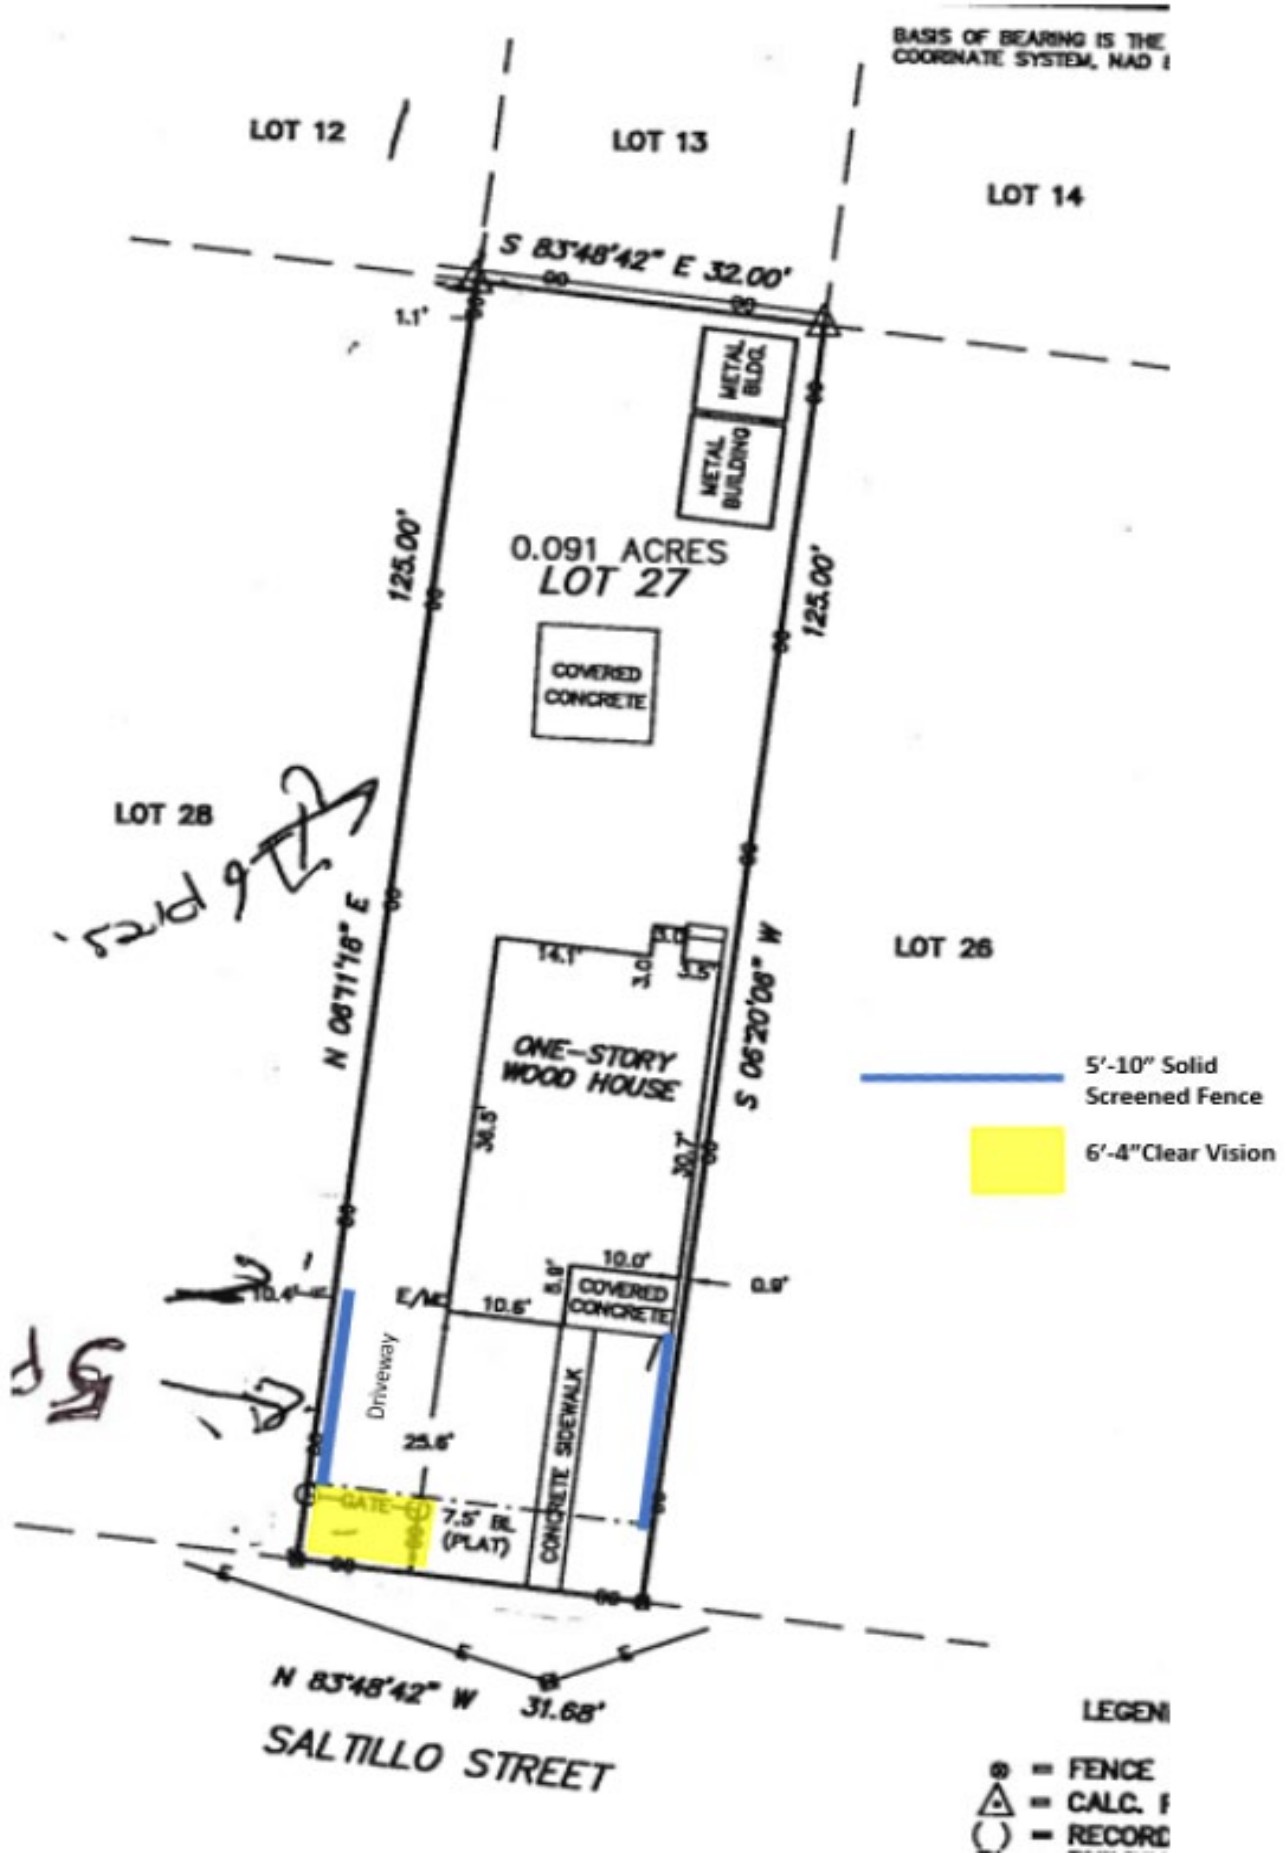

BOA-23-10300025

Subject Property: 1617 Saltillo Street

Subject Property



Front Yard Fence Along the Side Property Line



Fence Height



Clear Vision Measurement



Surrounding Area



Surrounding Area

