

**Board of Adjustment**  
**Notification Plan for**  
**Case No A-23-10300030**




- San Antonio City Limits ■
- Subject Property ■
- 200' Notification Boundary ---
- Council District: 9

1 inch equals 100 feet  
 "NOT TO SCALE,  
 FOR ILLUSTRATIVE PURPOSES ONLY"  
 Development Services Department  
 City of San Antonio



# Site Plan

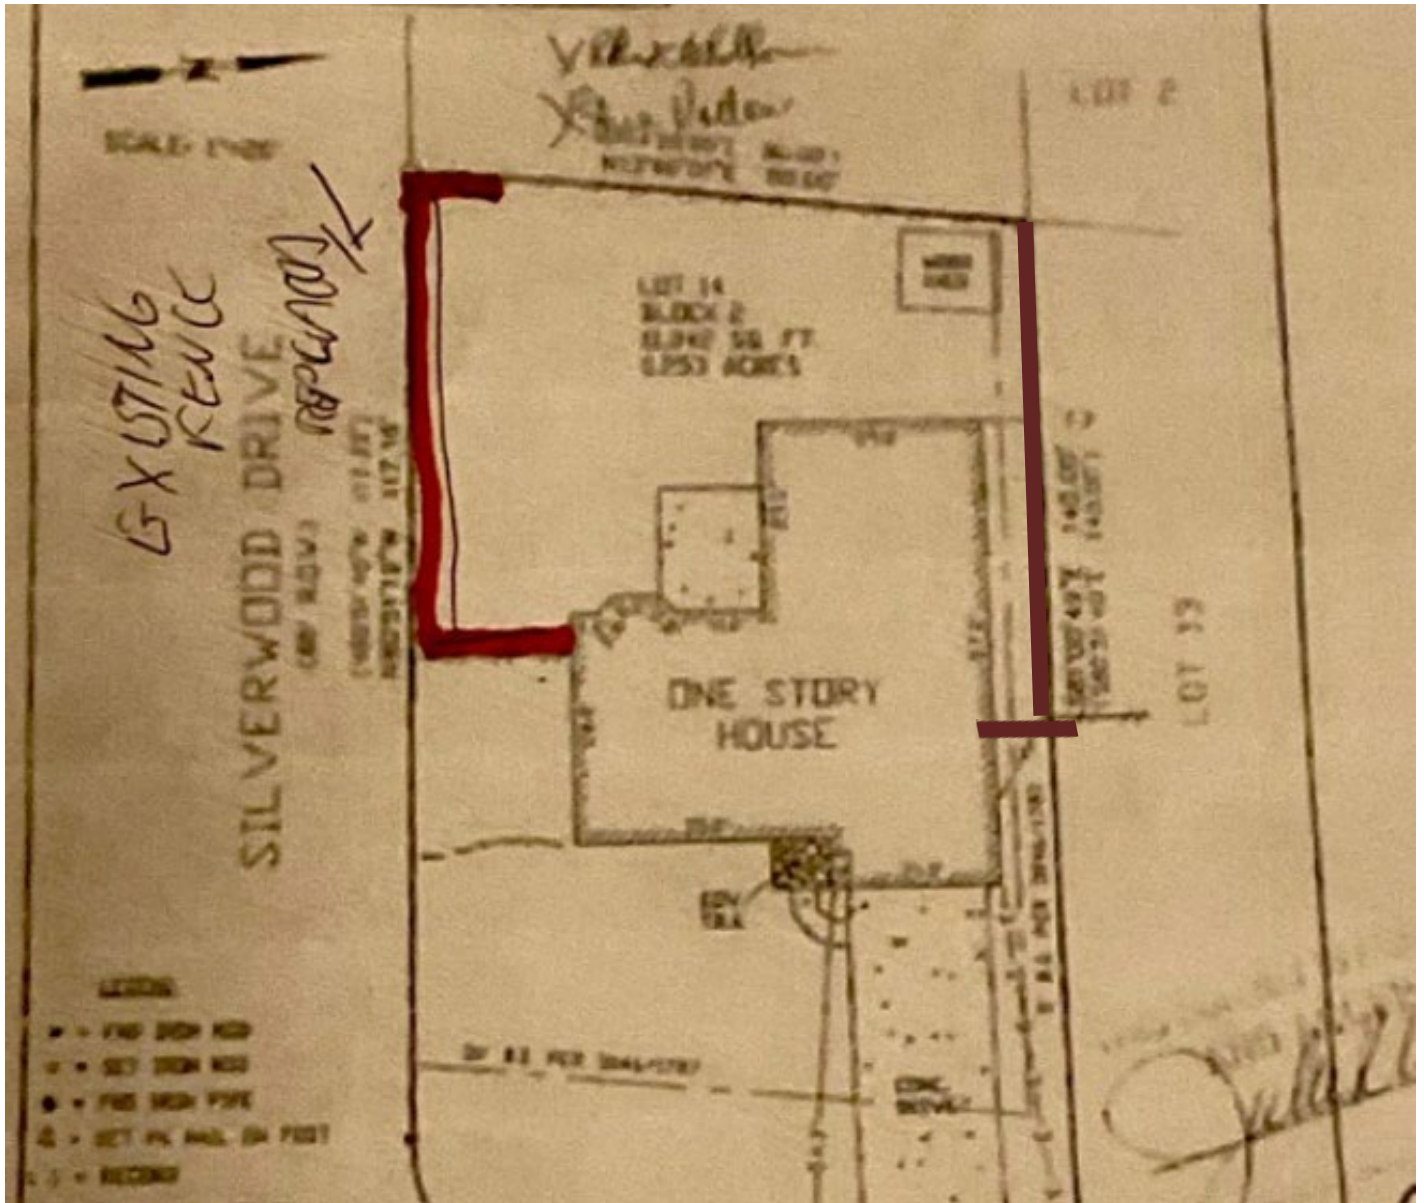

**BOA-23-10300030**

**Subject Property: 1617 Saltillo Street**

**Subject Property**



**Corrugated Metal Fence Seen from the Right  
of Way**





**Alternate View**



**Alternate View**





**Surrounding Area**



**Surrounding Area**

