



Board of Adjustment
Notification Plan for
Case No A-23-10300043



San Antonio City Limits ■
Subject Property ■
200' Notification Boundary ---
Council District: 2




1 inch equals 100 feet

"NOT TO SCALE,
FOR ILLUSTRATIVE PURPOSES ONLY"

Development Services Department
City of San Antonio

Site Plan

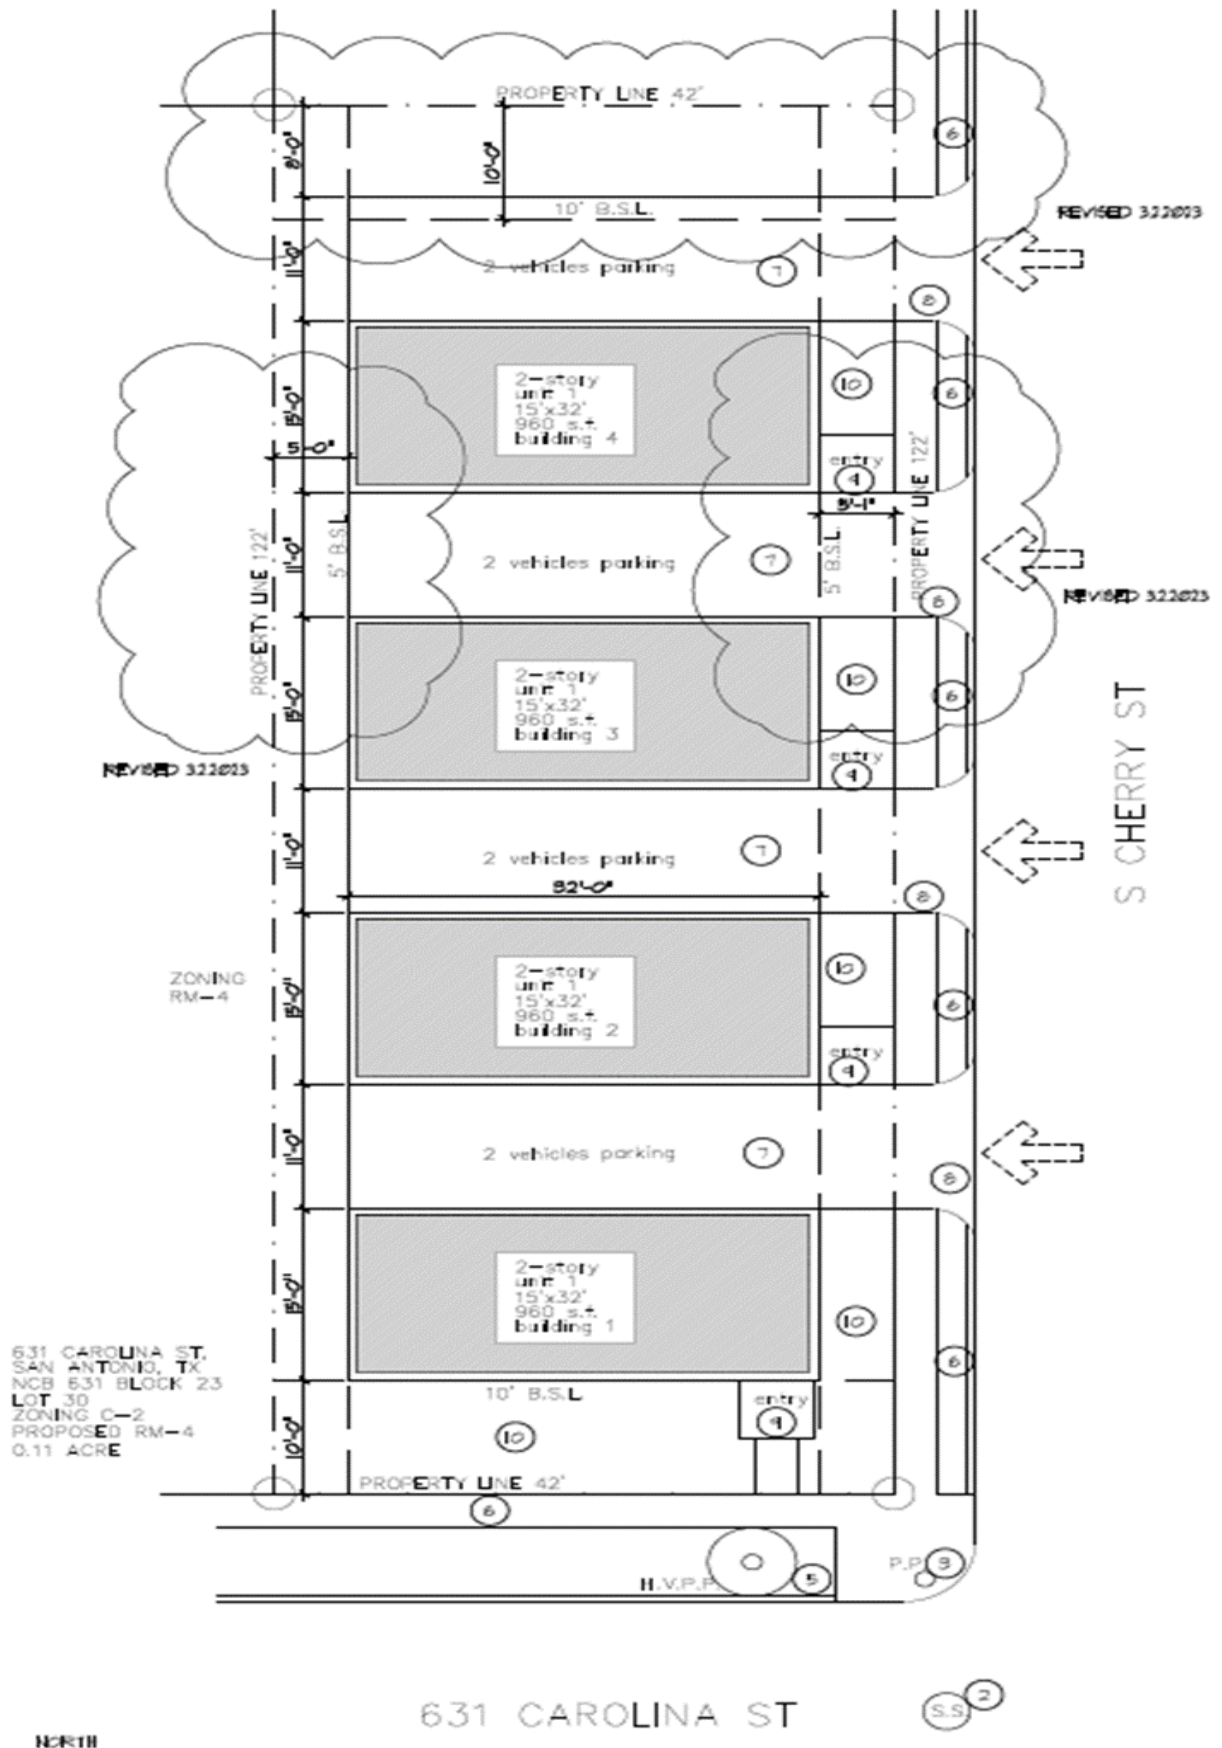

BOA-23-10300043

Subject Property: 631 Carolina Street

Subject Property



Surrounding Area



Surrounding Area



Surrounding Area

