



**Board of Adjustment  
Notification Plan for  
Case No A-23-10300039**



San Antonio City Limits



Subject Property




200' Notification Boundary




Council District: 9

"NOT TO SCALE,  
FOR ILLUSTRATIVE PURPOSES ONLY"

Development Services Department  
City of San Antonio

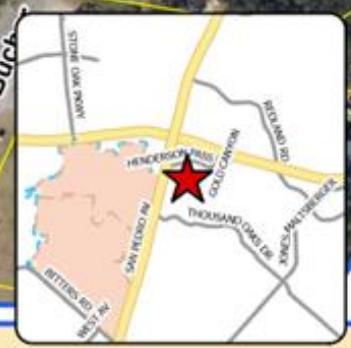

1 inch equals 100 feet

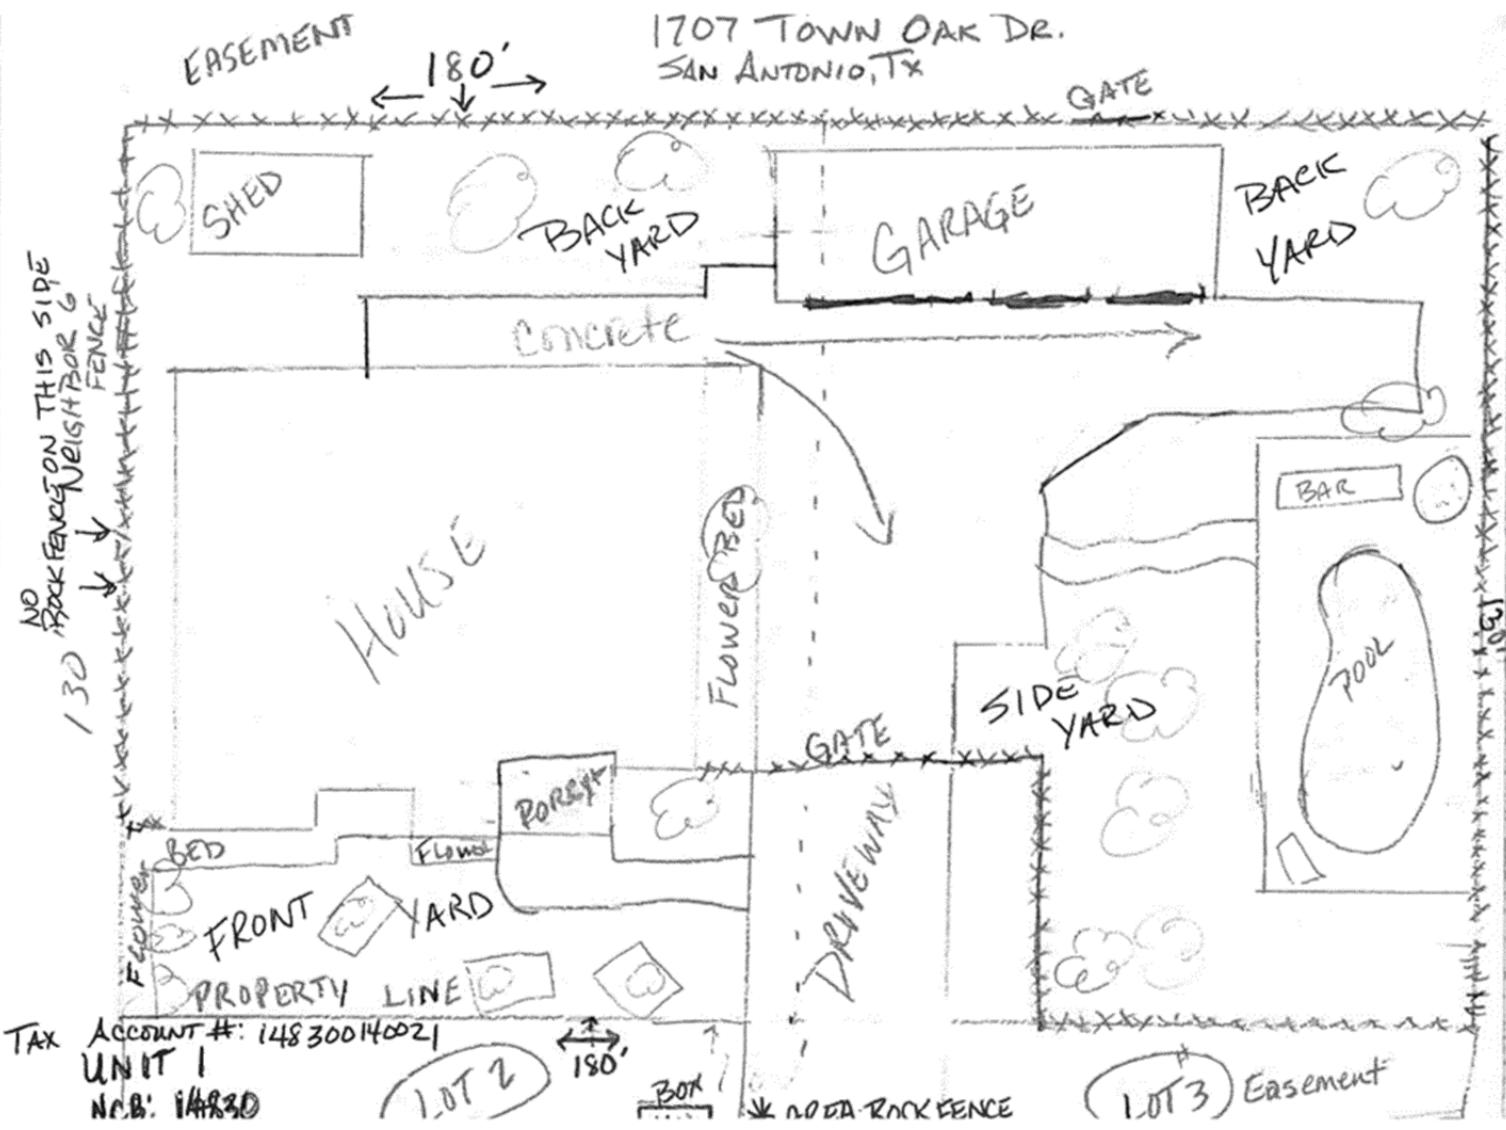

**BOA-23-10300039**

1707 Town Oak Dr



Fence



## Fence



## Surrounding Area



Google

## Surrounding Area

