

1 inch equals 100 feet

# **Board of Adjustment** **Notification Plan for** **Case No A-23-10300058**




- San Antonio City Limits
- Subject Property
- 200' Notification Boundary
- Council District: 6

"NOT TO SCALE,  
 FOR ILLUSTRATIVE PURPOSES ONLY"  
 Development Services Department  
 City of San Antonio



BOA-23-10300058

Site Plan

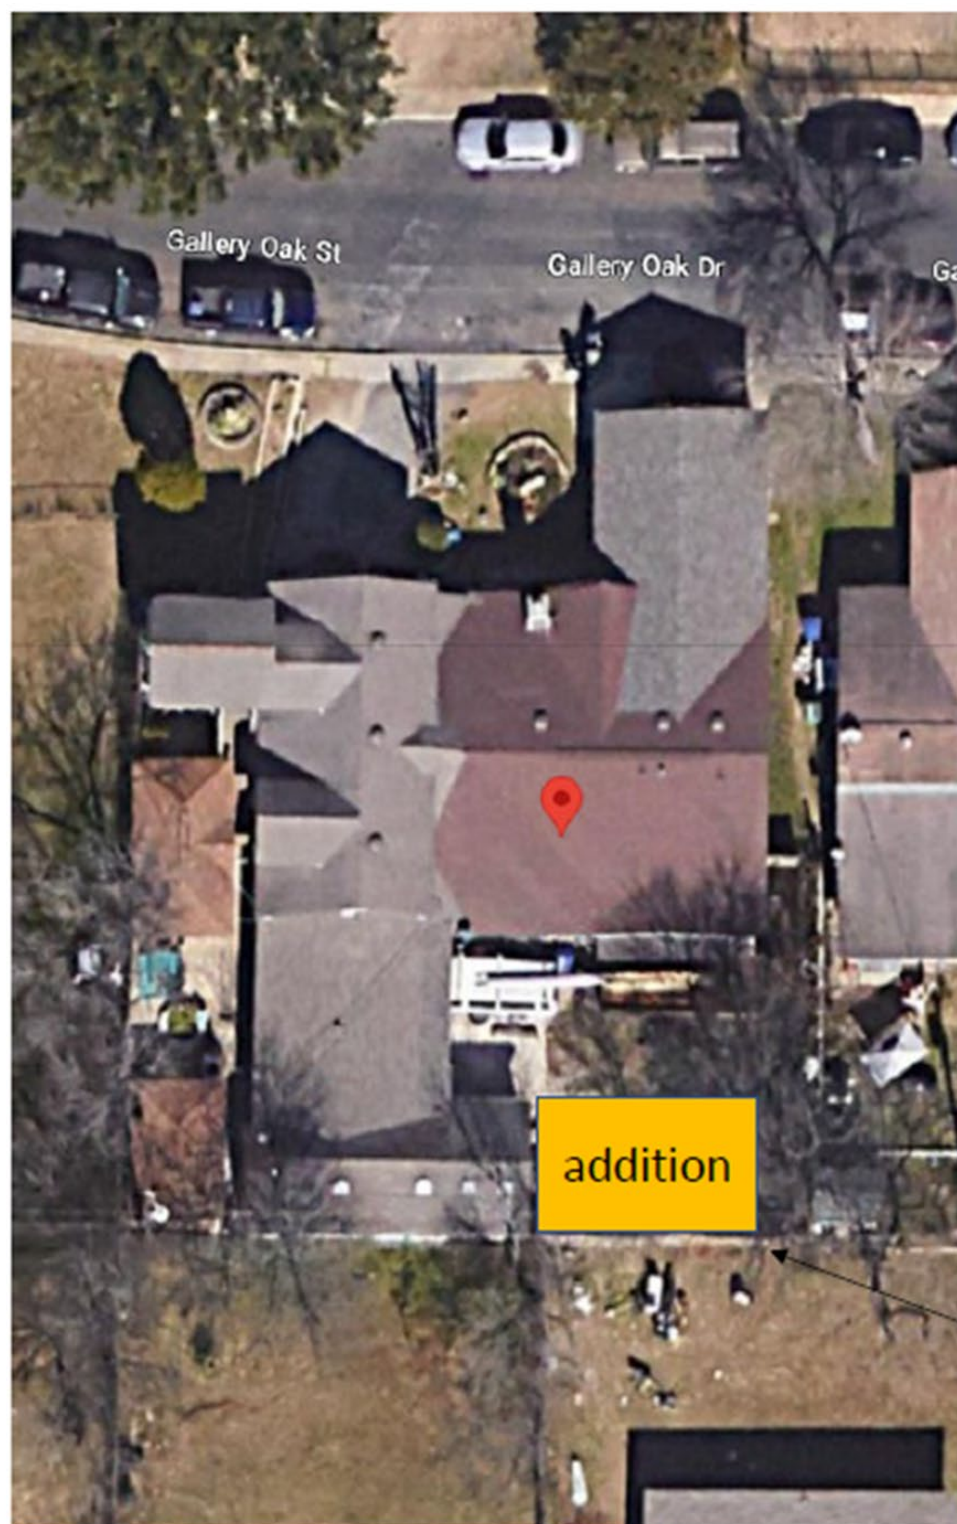

8" rear setback  
with an 8"  
overhang



**BOA-23-10300058**

**Subject Property: 6630 Gallery Oak**

**Subject Property**



**Addition in the Rear Yard**





### Rear Setback Measurement



### Surrounding Area





## Surrounding Area

