

# **Board of Adjustment** **Notification Plan for** **Case No A-23-10300077**



- San Antonio City Limits
- Subject Property
- 200' Notification Boundary
- Council District: 3




1 inch equals 100 feet  
 "NOT TO SCALE,  
 FOR ILLUSTRATIVE PURPOSES ONLY"  
 Development Services Department  
 City of San Antonio



Cravens Avenue

1" side  
setback

210 Cravens Ave

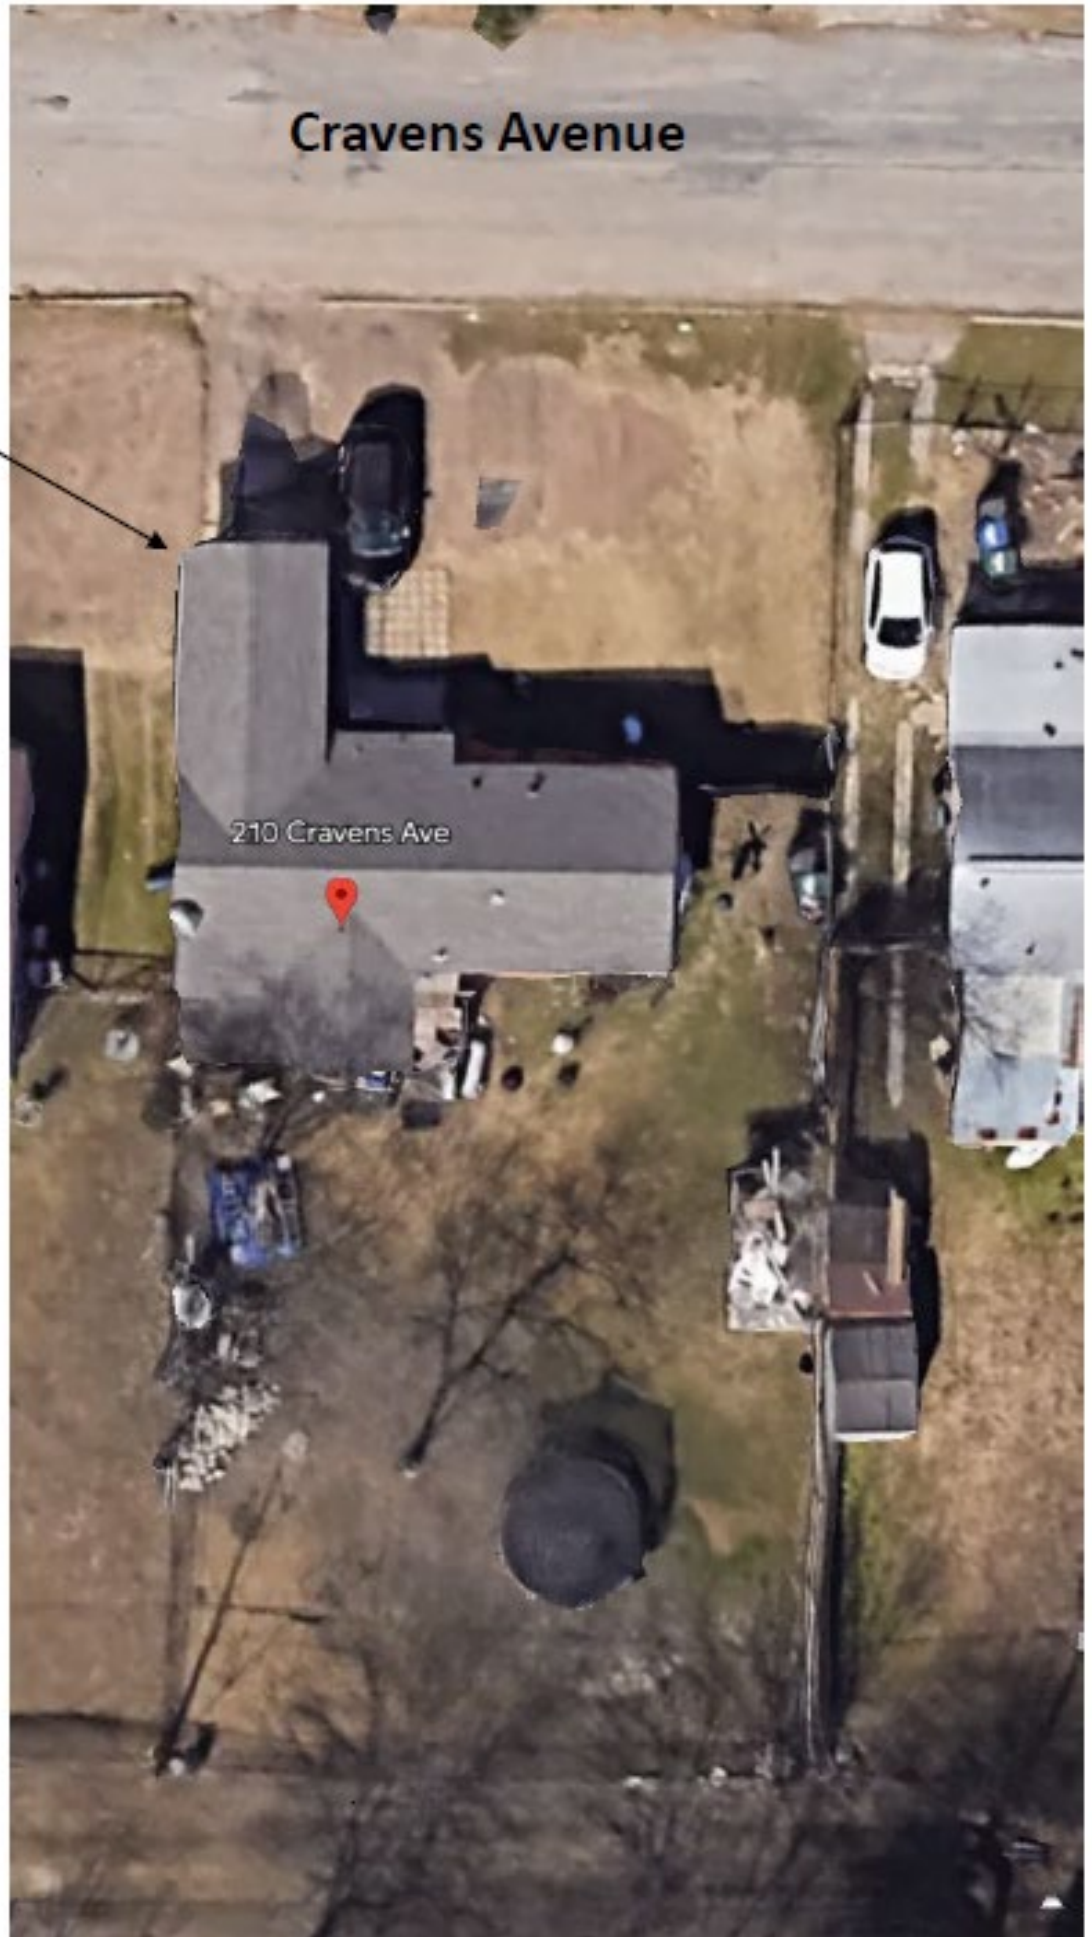

**BOA-23-10300077**

210 Cravens Avenue



Subject Property





Surrounding Area



Surrounding Area





## Surrounding Area

