



Board of Adjustment
Notification Plan for
Case No A-23-10300102




San Antonio City Limits
 Subject Property
 200' Notification Boundary
 Council District: 6



1 inch equals 100 feet

"NOT TO SCALE,
 FOR ILLUSTRATIVE PURPOSES ONLY"

Development Services Department
 City of San Antonio

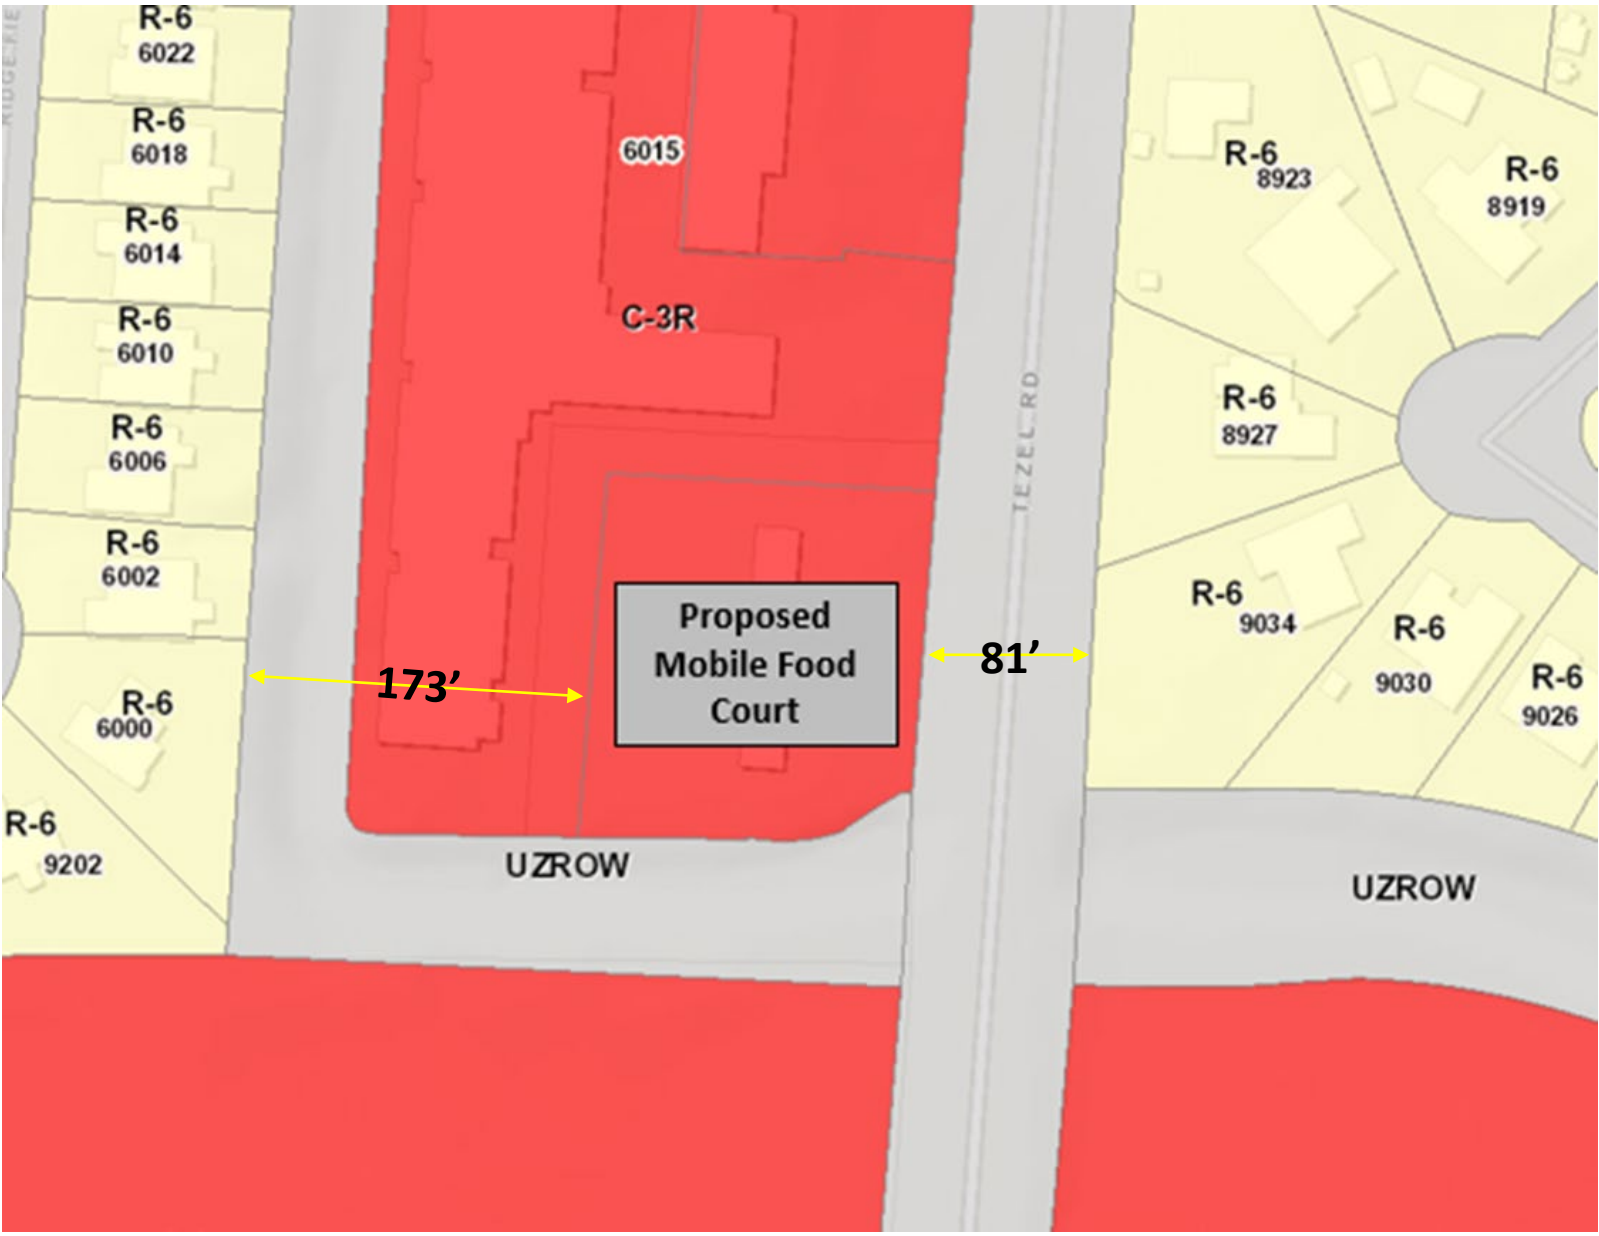

BOA-23-10300102
6005 & 6007 Tezel Road



Subject Property



Proposed Three Mobile Food Trucks



Surrounding Area



Surrounding Area



Surrounding Area

