

Board of Adjustment **Notification Plan for** **Case No A-23-10300117**




- San Antonio City Limits
- Subject Property
- 200' Notification Boundary
- Council District: 2



"NOT TO SCALE,
 FOR ILLUSTRATIVE PURPOSES ONLY"
 Development Services Department
 City of San Antonio

Corrugated Metal Fence

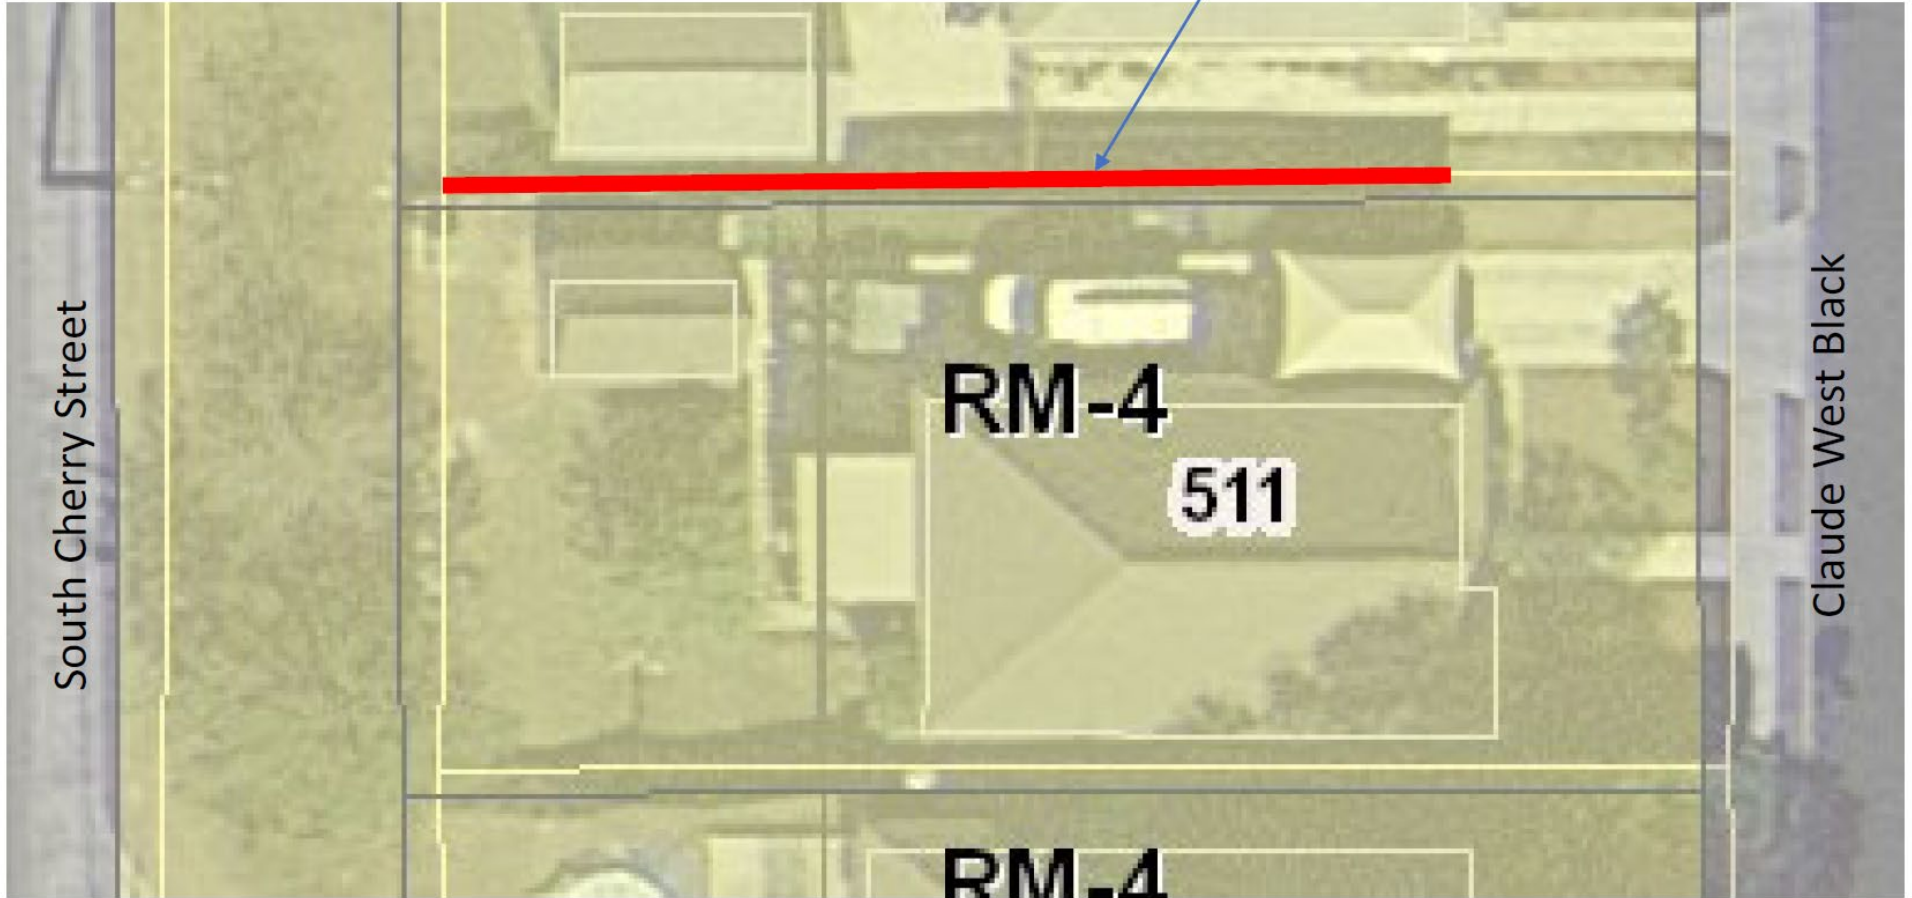

South Cherry Street

Claude West Black

RM-4

511

RM-4

BOA-23-10300117

511 Claude W. Black



Subject Property



Surrounding Area



Surrounding Area

