

1 inch equals 100 feet

Board of Adjustment
Notification Plan for
Case No A-23-10300097



- San Antonio City Limits ■
- Subject Property ■
- 200' Notification Boundary ---
- Council District: 7

"NOT TO SCALE,
 FOR ILLUSTRATIVE PURPOSES ONLY"
 Development Services Department
 City of San Antonio


1



GREEN SPACE PERSPECTIVE



AERIAL PERSPECTIVE

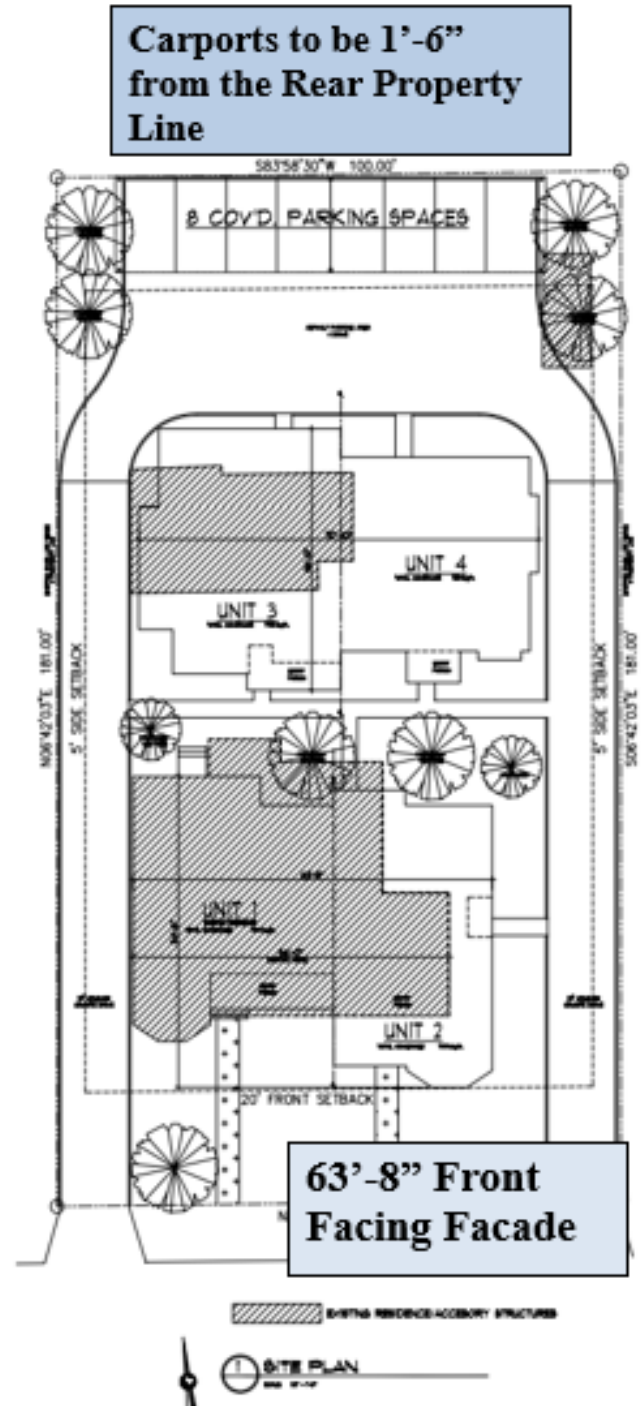

BOA-23-10300097

Subject Property: 1826 West Craig Place

Subject Property



Surrounding Area



Surrounding Area

