


Board of Adjustment
Notification Plan for
Case No A-23-10300121

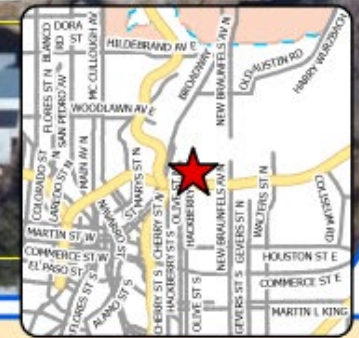


- San Antonio City Limits ■
- Subject Property ■
- 200' Notification Boundary ---
- Council District: 2



1 inch equals 100 feet

**"NOT TO SCALE,
 FOR ILLUSTRATIVE PURPOSES ONLY"**

Development Services Department
 City of San Antonio

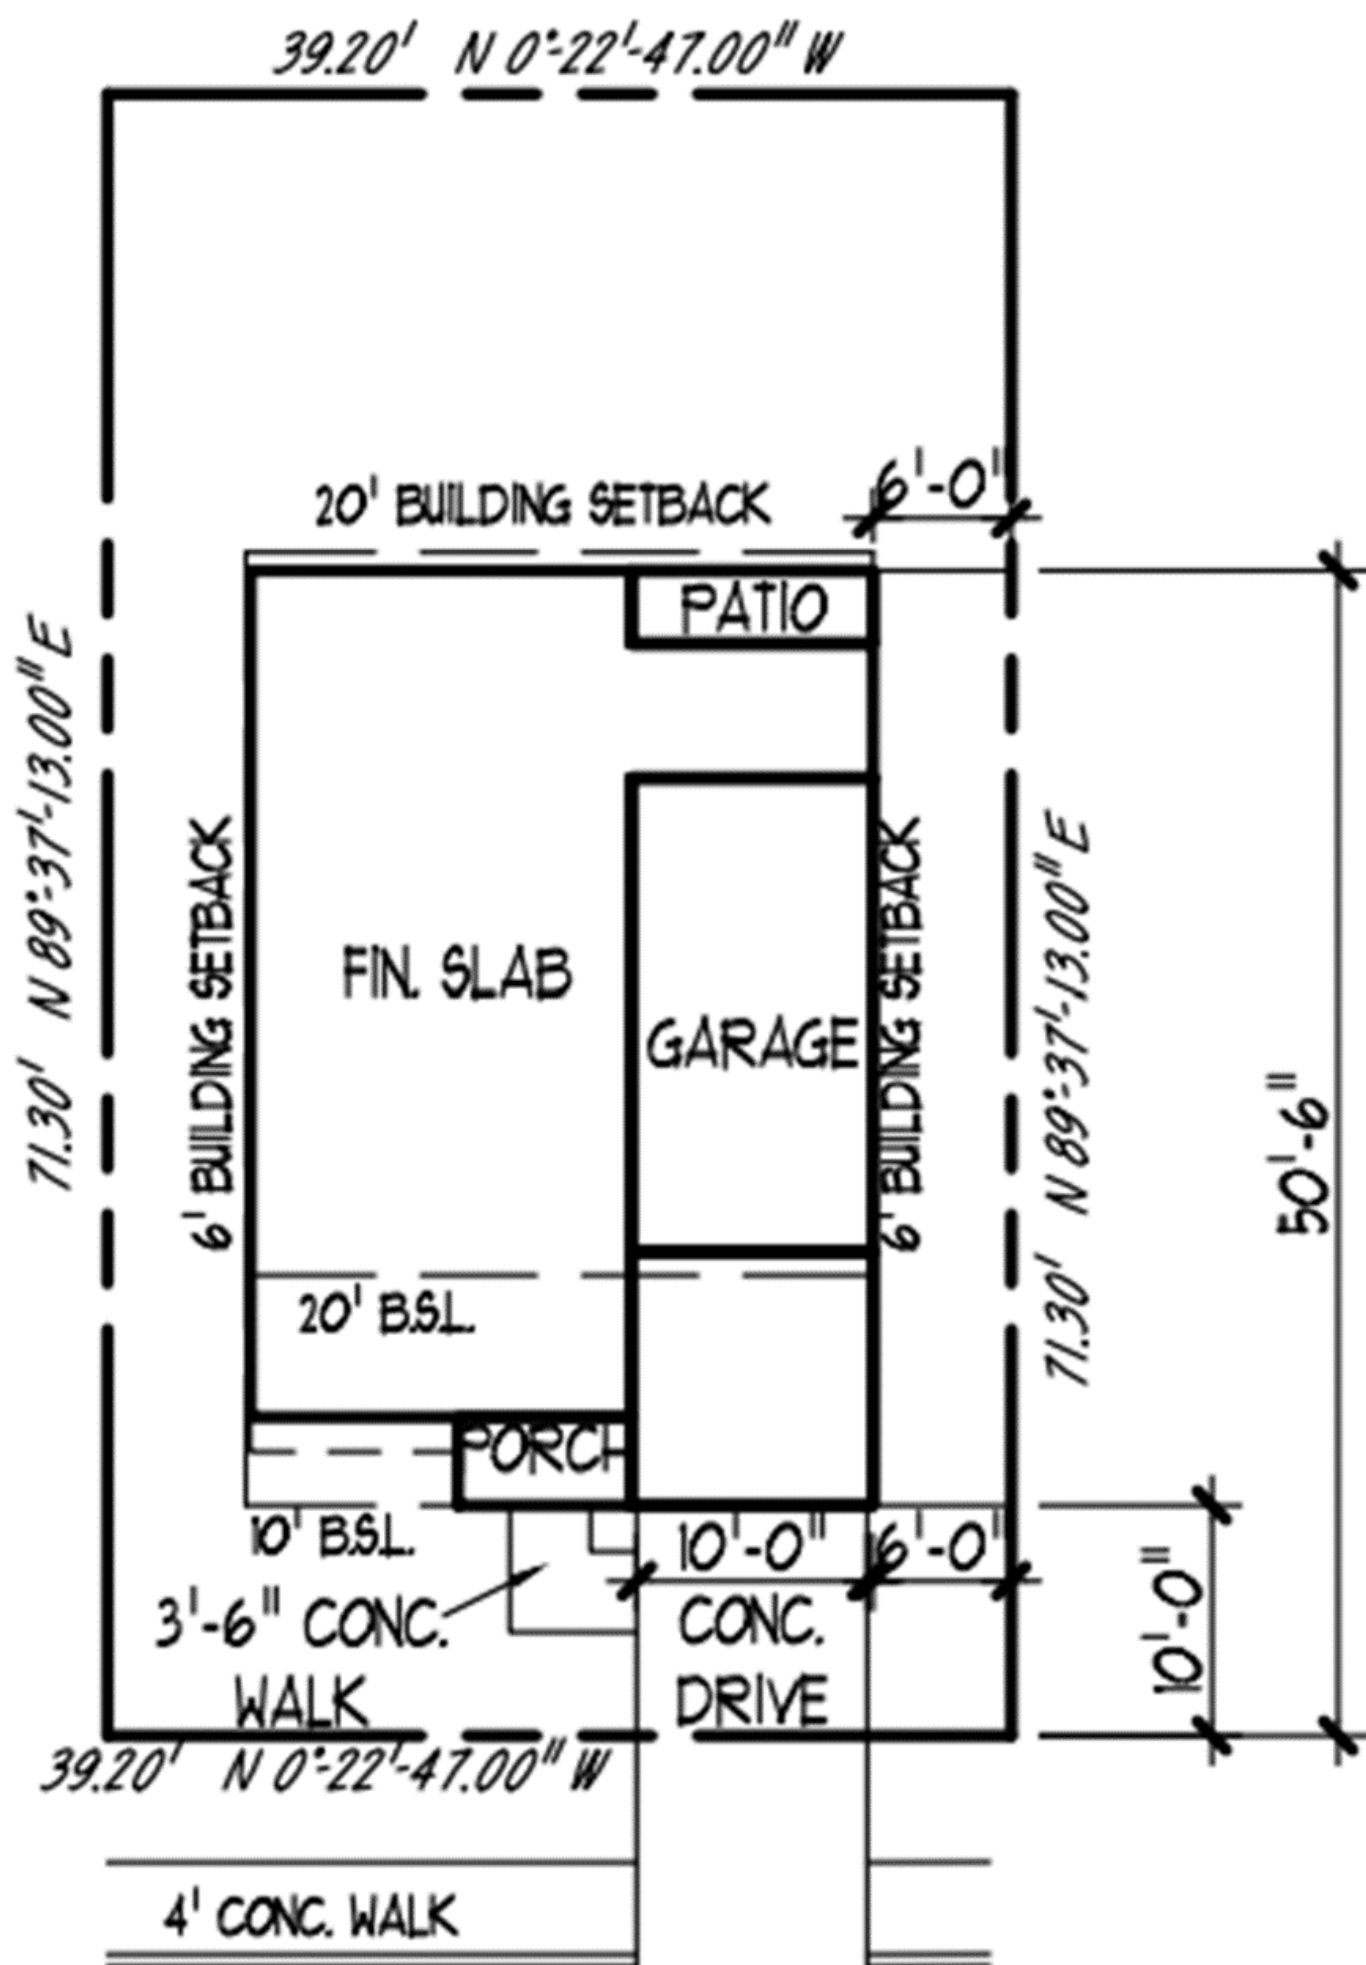

BOA-23-10300121
1722 North Olive Street



Surrounding Area



Surrounding Area

