



1 inch equals 100 feet

Board of Adjustment
Notification Plan for
Case No A-23-10300124



- San Antonio City Limits ■
- Subject Property ■
- 200' Notification Boundary ---
- Council District: 5

*NOT TO SCALE,
 FOR ILLUSTRATIVE PURPOSES ONLY
 Development Services Department
 City of San Antonio

1" including a 16" overhang ↓

← New Addition
3'-2" including
a 6" overhang
No violation

↗ 1'-8" Side setback

6' privacy fence →


← 6' predominantly
open fence

● 7'-4" Fence/Gate Posts

6'-5" predominantly
open fence ↗

→ 14' Clear Vision

Delgado Street

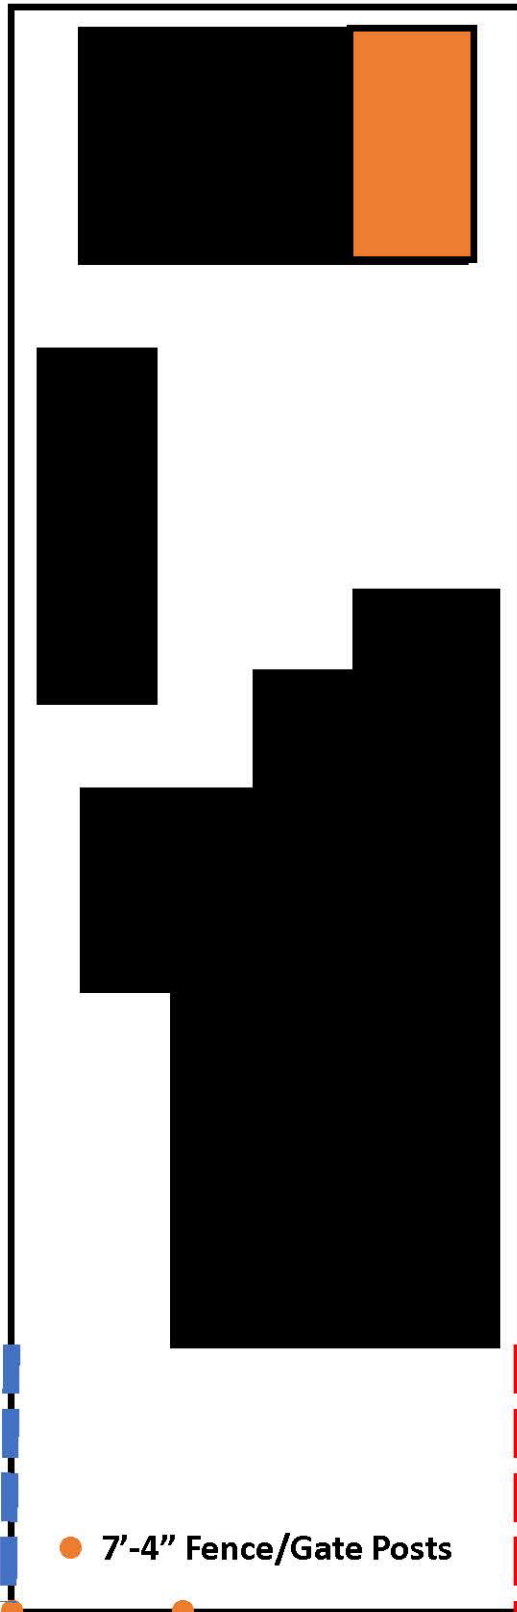

BOA-23-10300124

1525 Delgado Street



Rear of addition



East side setback of addition



Western Side Setback



Western Side Setback (Wall 2'-6" from side setback)



Front Fence



Fence/Gate support structure



East property line fence



Clear Vision

