

Board of Adjustment
Notification Plan for
Case No A-23-10300132




- San Antonio City Limits ■
- Subject Property ■
- 200' Notification Boundary ---
- Council District: 3



1 inch equals 100 feet

**"NOT TO SCALE,
 FOR ILLUSTRATIVE PURPOSES ONLY"**

Development Services Department
 City of San Antonio

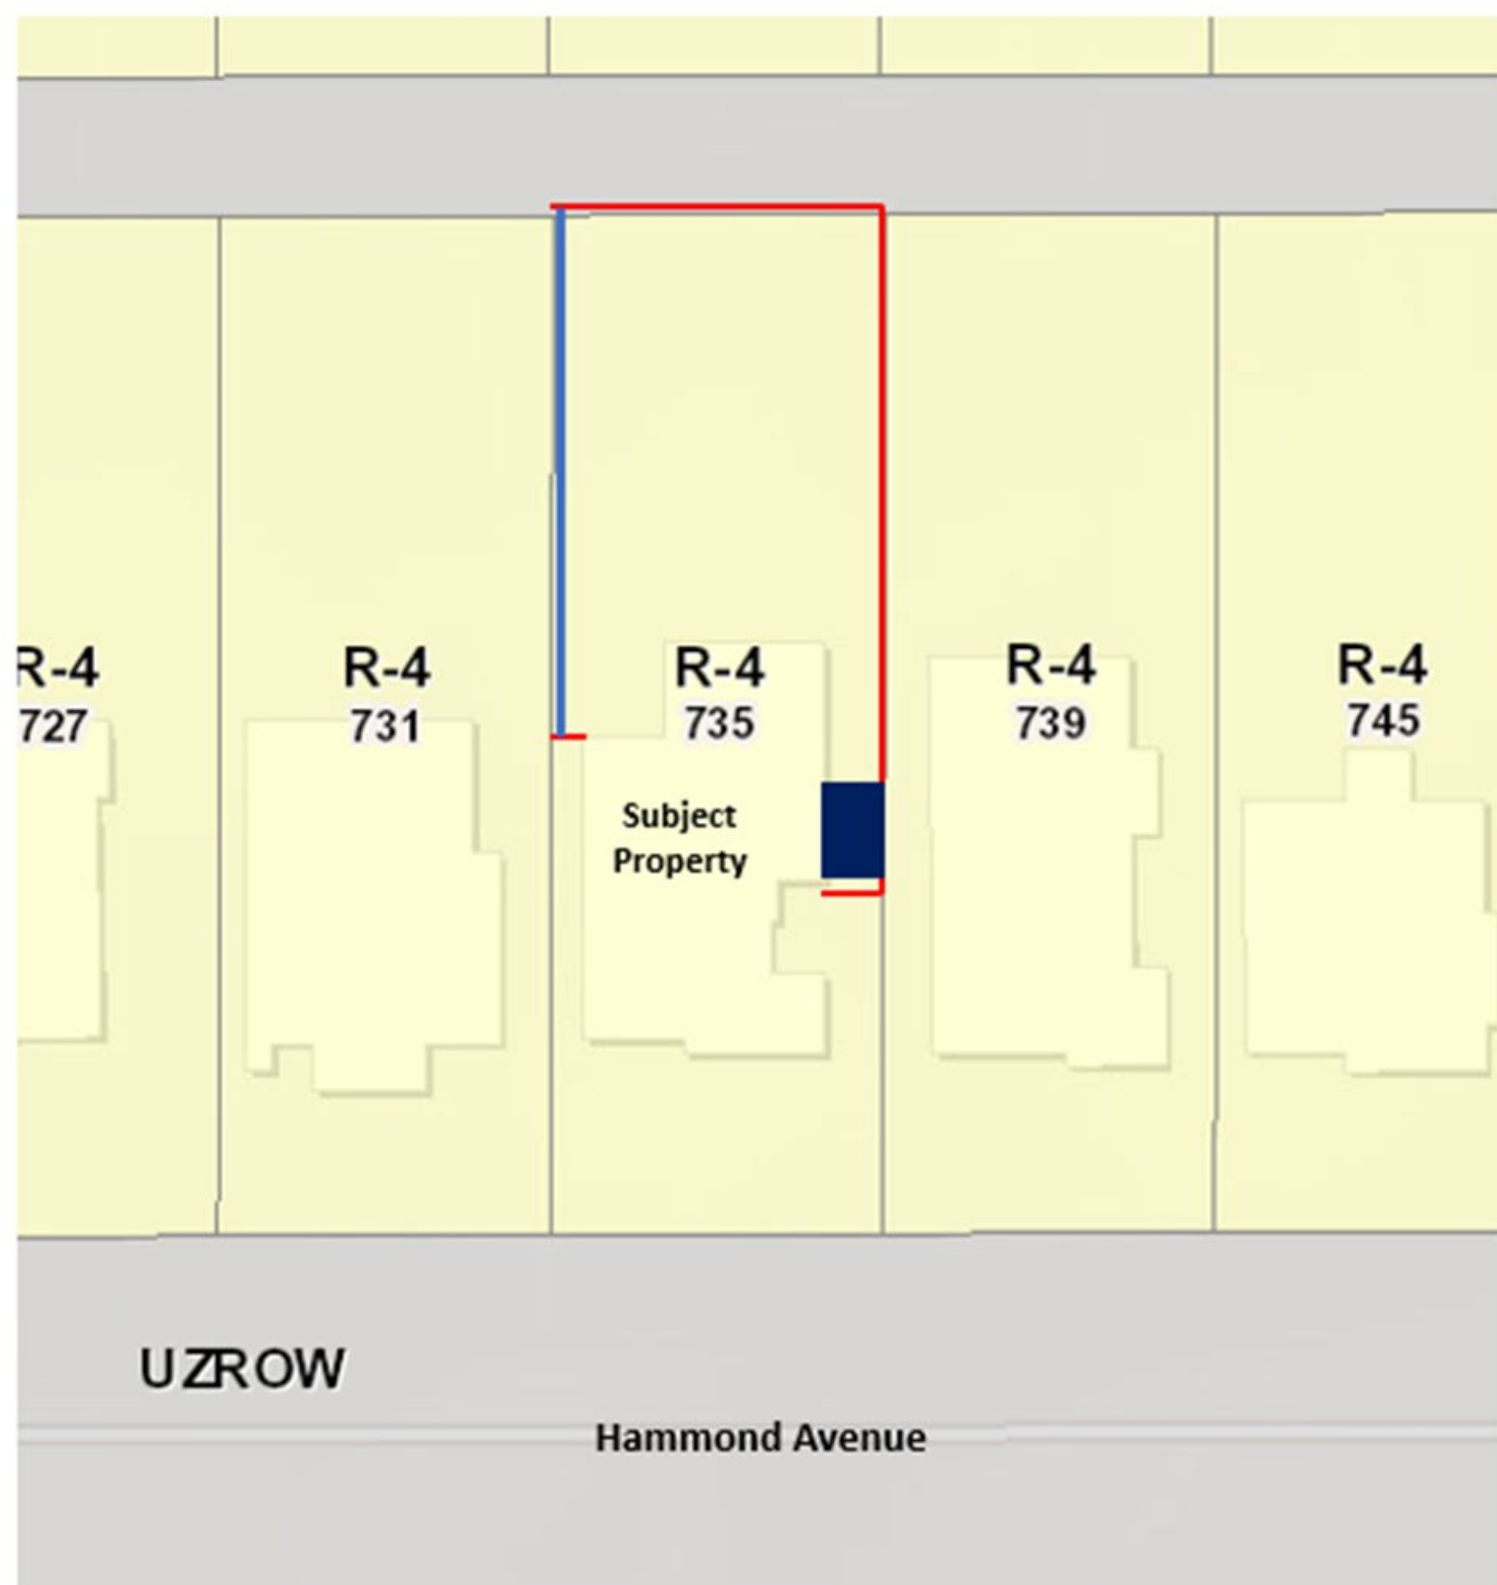

— 8'-4" Corrugated Metal Fence

— 8'-4" Wood Fence

■ Carport

BOA-23-10300132
735 Hammond Avenue



Carport



8'-4" Corrugated
Metal Fence



Wood Privacy
Fence



Corrugated Fence in the
Immediate Area



Surrounding Area

