


# **Board of Adjustment** **Notification Plan for** **Case No A-23-10300126**



- San Antonio City Limits
- Subject Property
- 200' Notification Boundary
- Council District: 2

\*NOT TO SCALE,  
 FOR ILLUSTRATIVE PURPOSES ONLY\*  
 Development Services Department  
 City of San Antonio



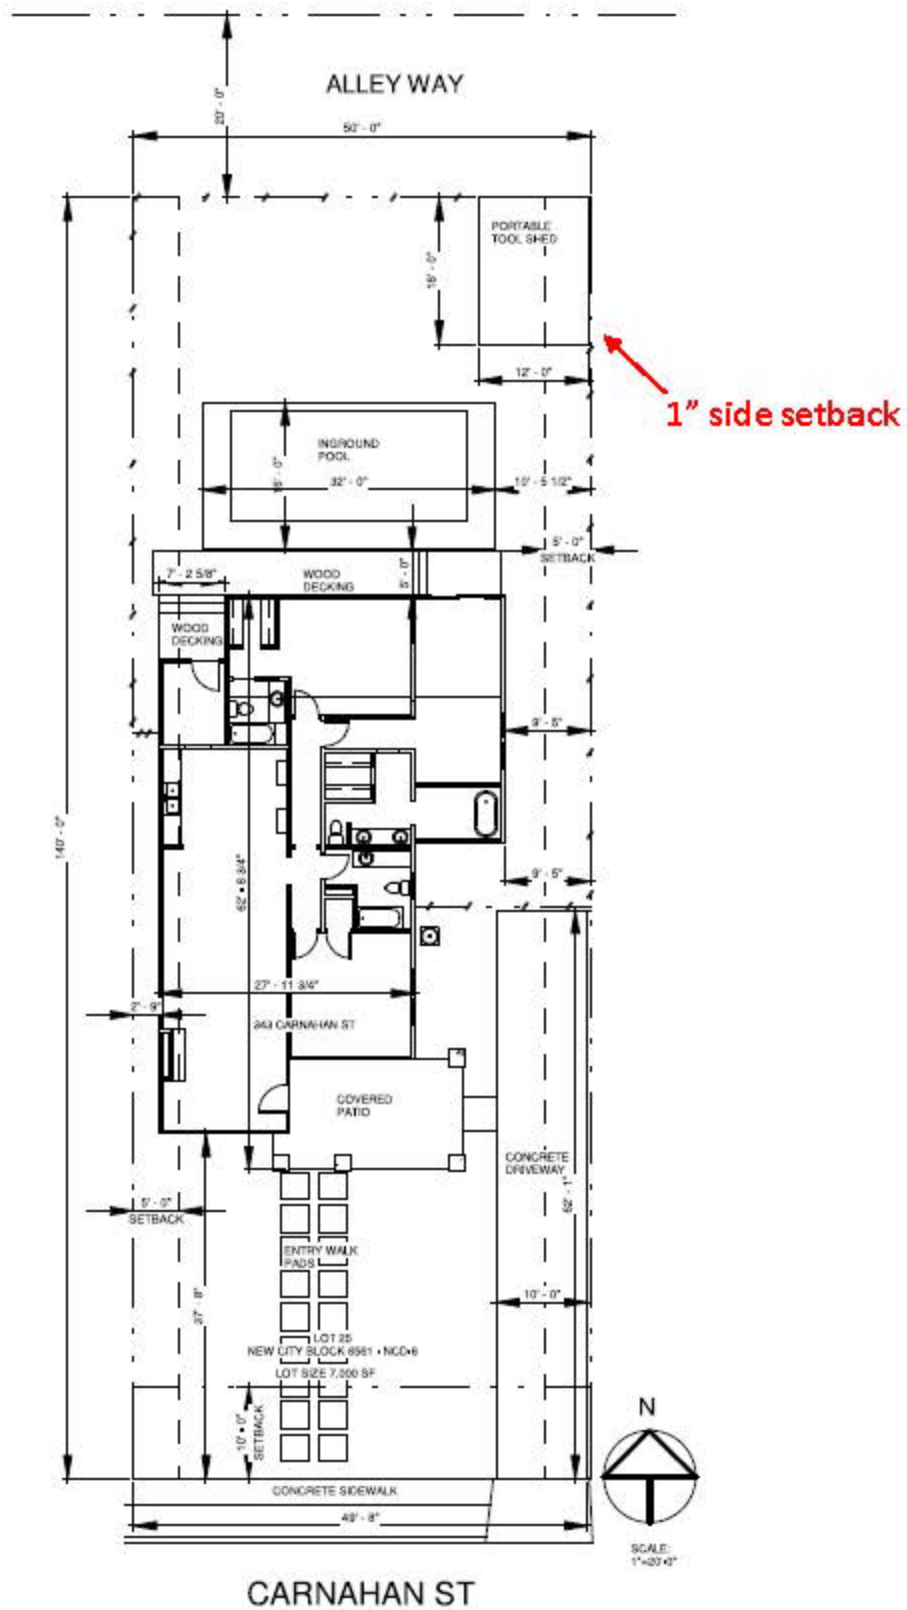

**BOA-23-10300126**

343 Carnahan Street



Accessory Structure in the Rear





Accessory Structure



Alley in the rear





Surrounding Area



Surrounding Area





## Surrounding Area

