


“NOT TO SCALE,
FOR ILLUSTRATIVE PURPOSES ONLY”

Development Services Department
City of San Antonio

MARTIN LUTHER KING
S 89°54'04" E 49.41'

3' side setback on
three structures

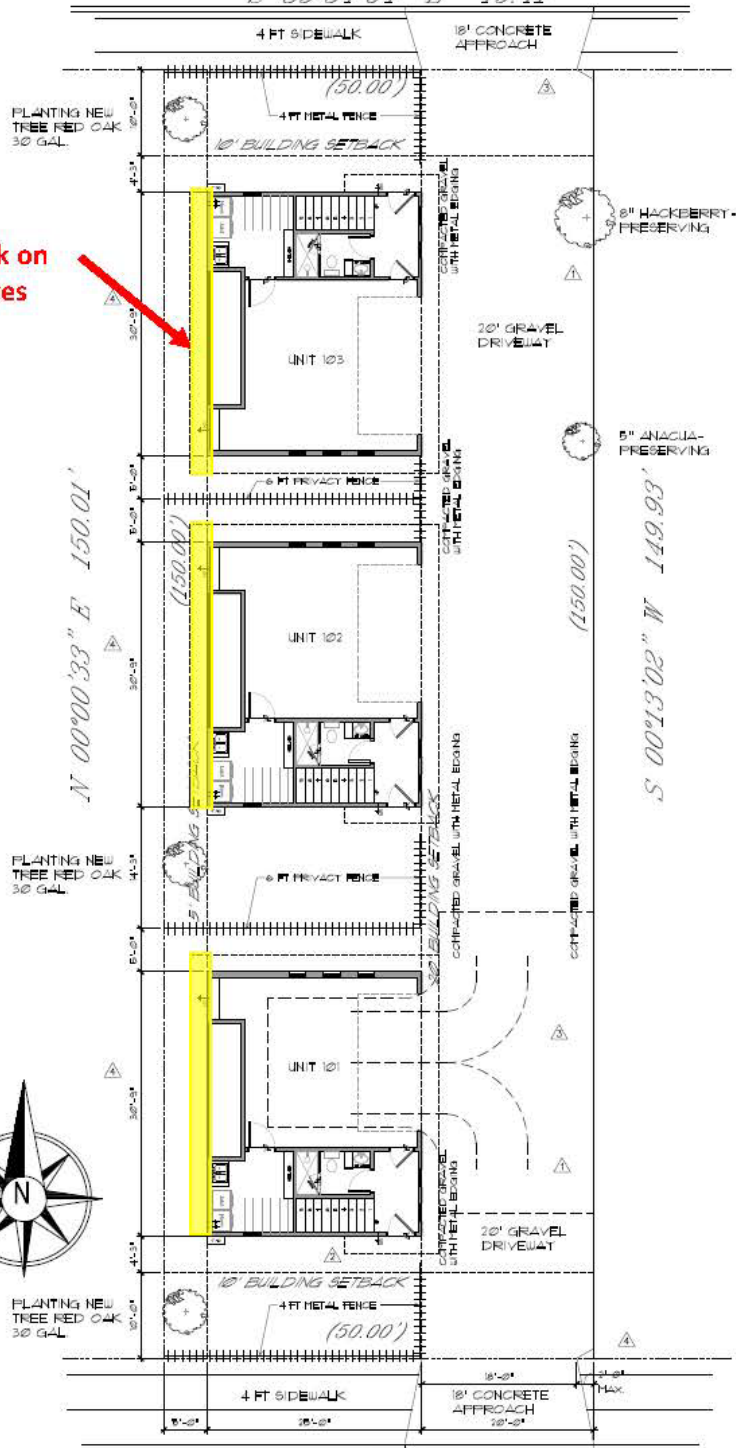

HARDING PLACE

BOA-23-10300167

107 Harding Place



Subject Property



Surrounding Area



Surrounding Area

