

**Board of Adjustment**  
**Notification Plan for**  
**Case No A-23-10300142**




San Antonio City Limits

Subject Property

200' Notification Boundary

Council District: 10

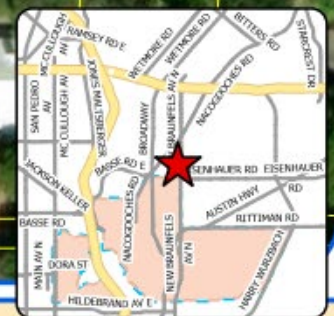


1 inch equals 100 feet

"NOT TO SCALE,  
 FOR ILLUSTRATIVE PURPOSES ONLY"

Development Services Department  
 City of San Antonio



# Site Plan

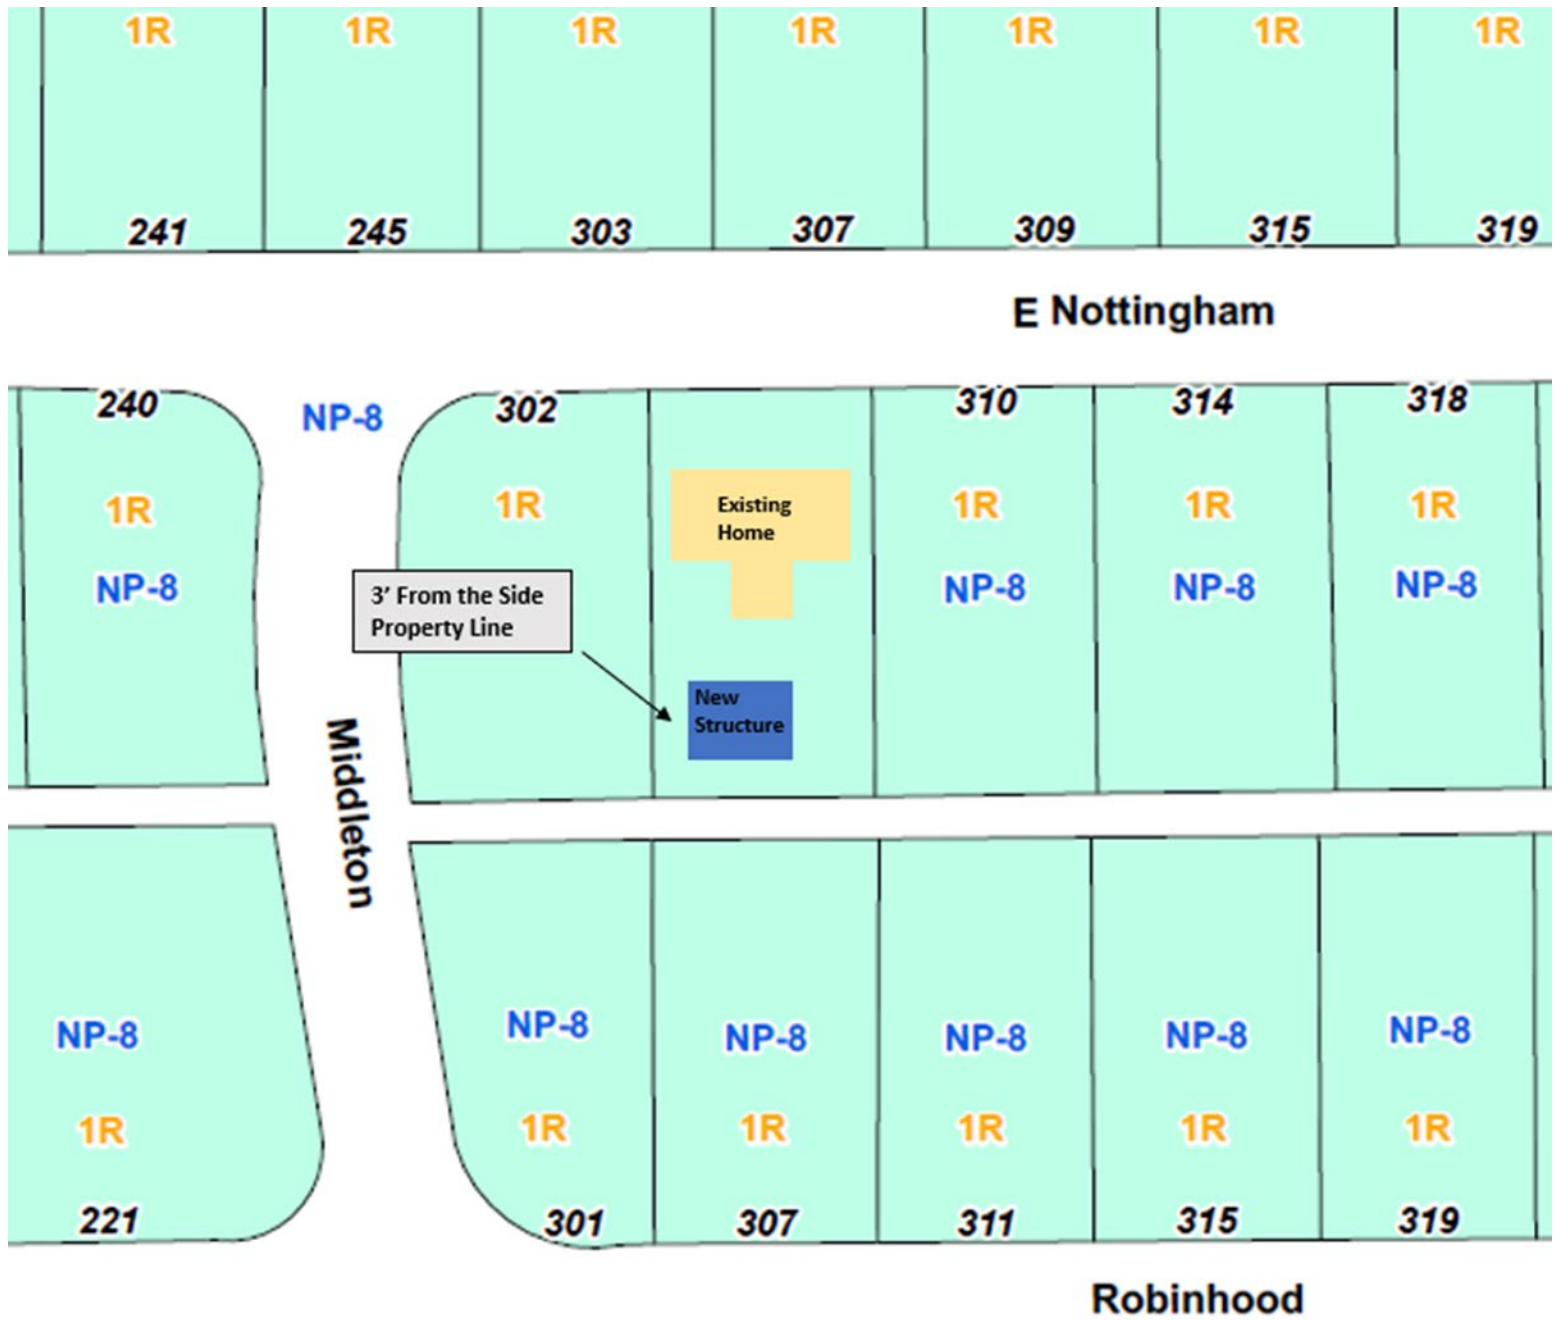

**BOA-23-10300142**

**Subject Property: 307 East Nottingham**

**Subject Property**



**Location of Existing Garage**





**Surrounding Area**



**Surrounding Area**

