






Board of Adjustment
Notification Plan for
Case No A-23-10300144

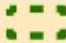


San Antonio City Limits 
 Subject Property 
 200' Notification Boundary 
 Council District: 5



1 inch equals 100 feet

"NOT TO SCALE,
 FOR ILLUSTRATIVE PURPOSES ONLY"
 Development Services Department
 City of San Antonio

Site Plan

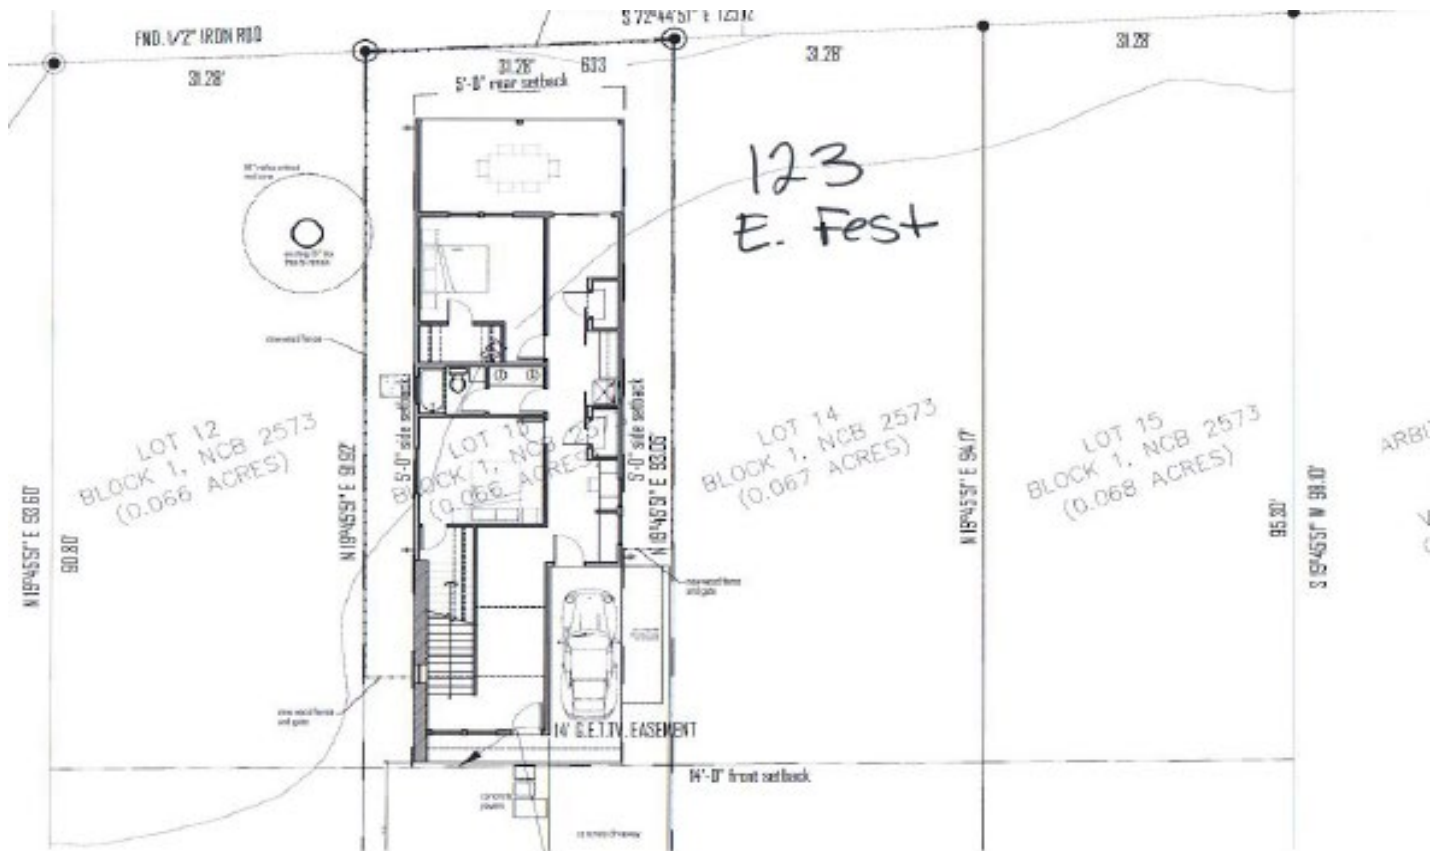

BOA-23-10300144

Subject Property: 119-131 East Fest Street

Subject Property



Alternate View



Side Setback



Surrounding Area



Surrounding Area

