

Board of Adjustment **Notification Plan for** **Case No A-23-10300180**




- San Antonio City Limits
- Subject Property
- 200' Notification Boundary
- Council District: 5

"NOT TO SCALE,
 FOR ILLUSTRATIVE PURPOSES ONLY"
 Development Services Department
 City of San Antonio

Site Plan

LOT SIZE 90.5' X 25'
2,262.5 sq. ft.


CONSTRUCTION SIZE
900 sq. ft.

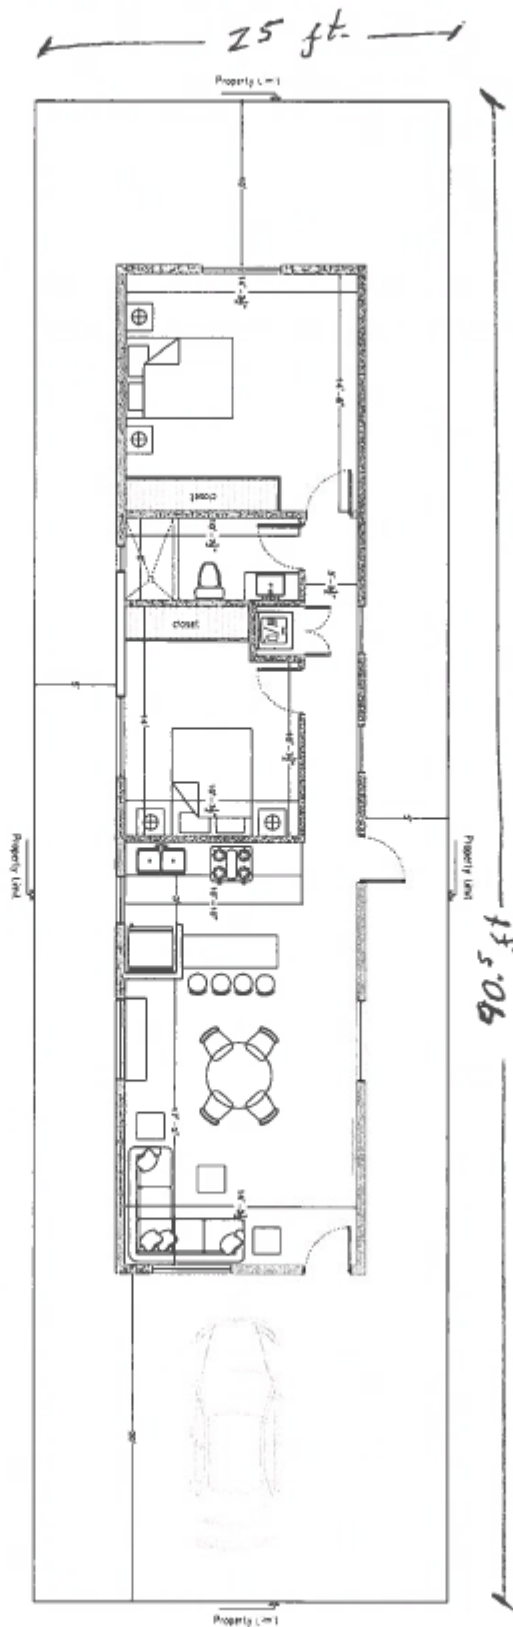

BOA-23-10300180

Subject Property: 831 South San Eduardo Avenue

Subject Property:

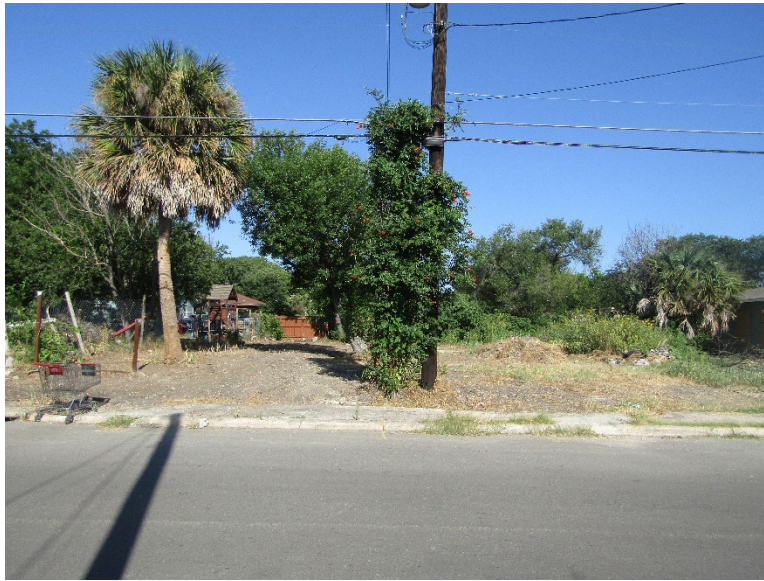

Subject Property:



Subject Property:



Subject Property:



Subject Property:

