


Board of Adjustment
Notification Plan for
Case No A-23-10300183

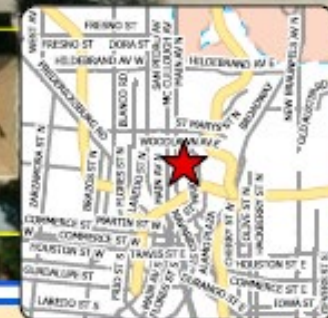


San Antonio City Limits
 Subject Property
 200' Notification Boundary
 Council District: 1



1 inch equals 100 feet

"NOT TO SCALE,
 FOR ILLUSTRATIVE PURPOSES ONLY"
 Development Services Department
 City of San Antonio

Site Plan

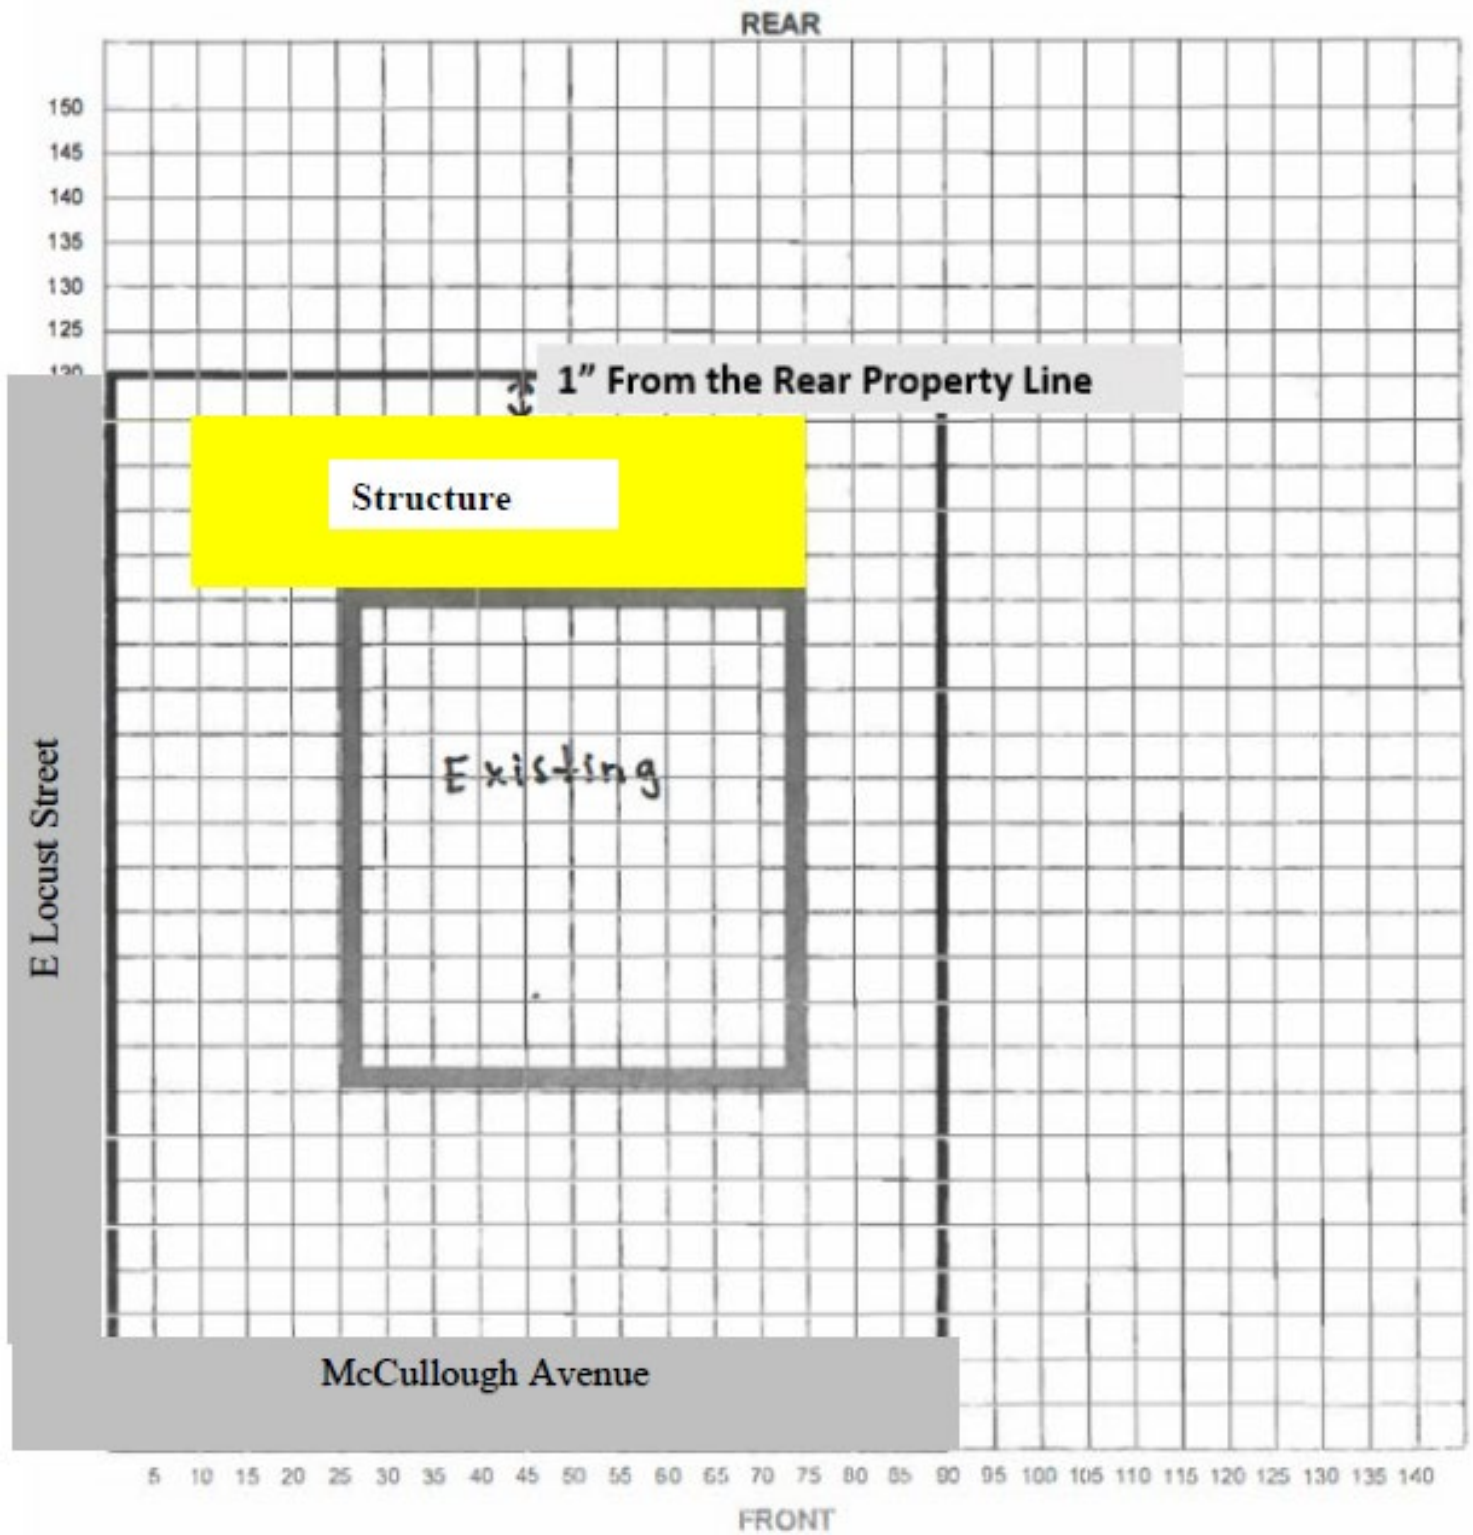

BOA-23-10300183

**Subject Property: 1710 McCullough
Avenue
Subject Property**



View From East Locust Street



Alternate View



Structure is 1" From the Rear Property Line



Surrounding Area



Surrounding
Area

