

# **Board of Adjustment** **Notification Plan for** **Case No A-23-10300112**



San Antonio City Limits




Subject Property



200' Notification Boundary



Council District: 1

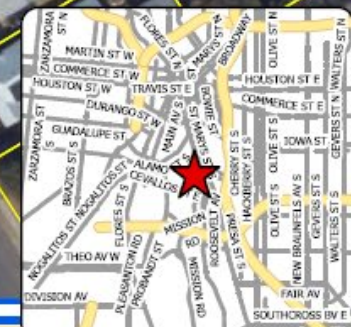


1 inch equals 100 feet

"NOT TO SCALE,  
 FOR ILLUSTRATIVE PURPOSES ONLY"

Development Services Department  
 City of San Antonio



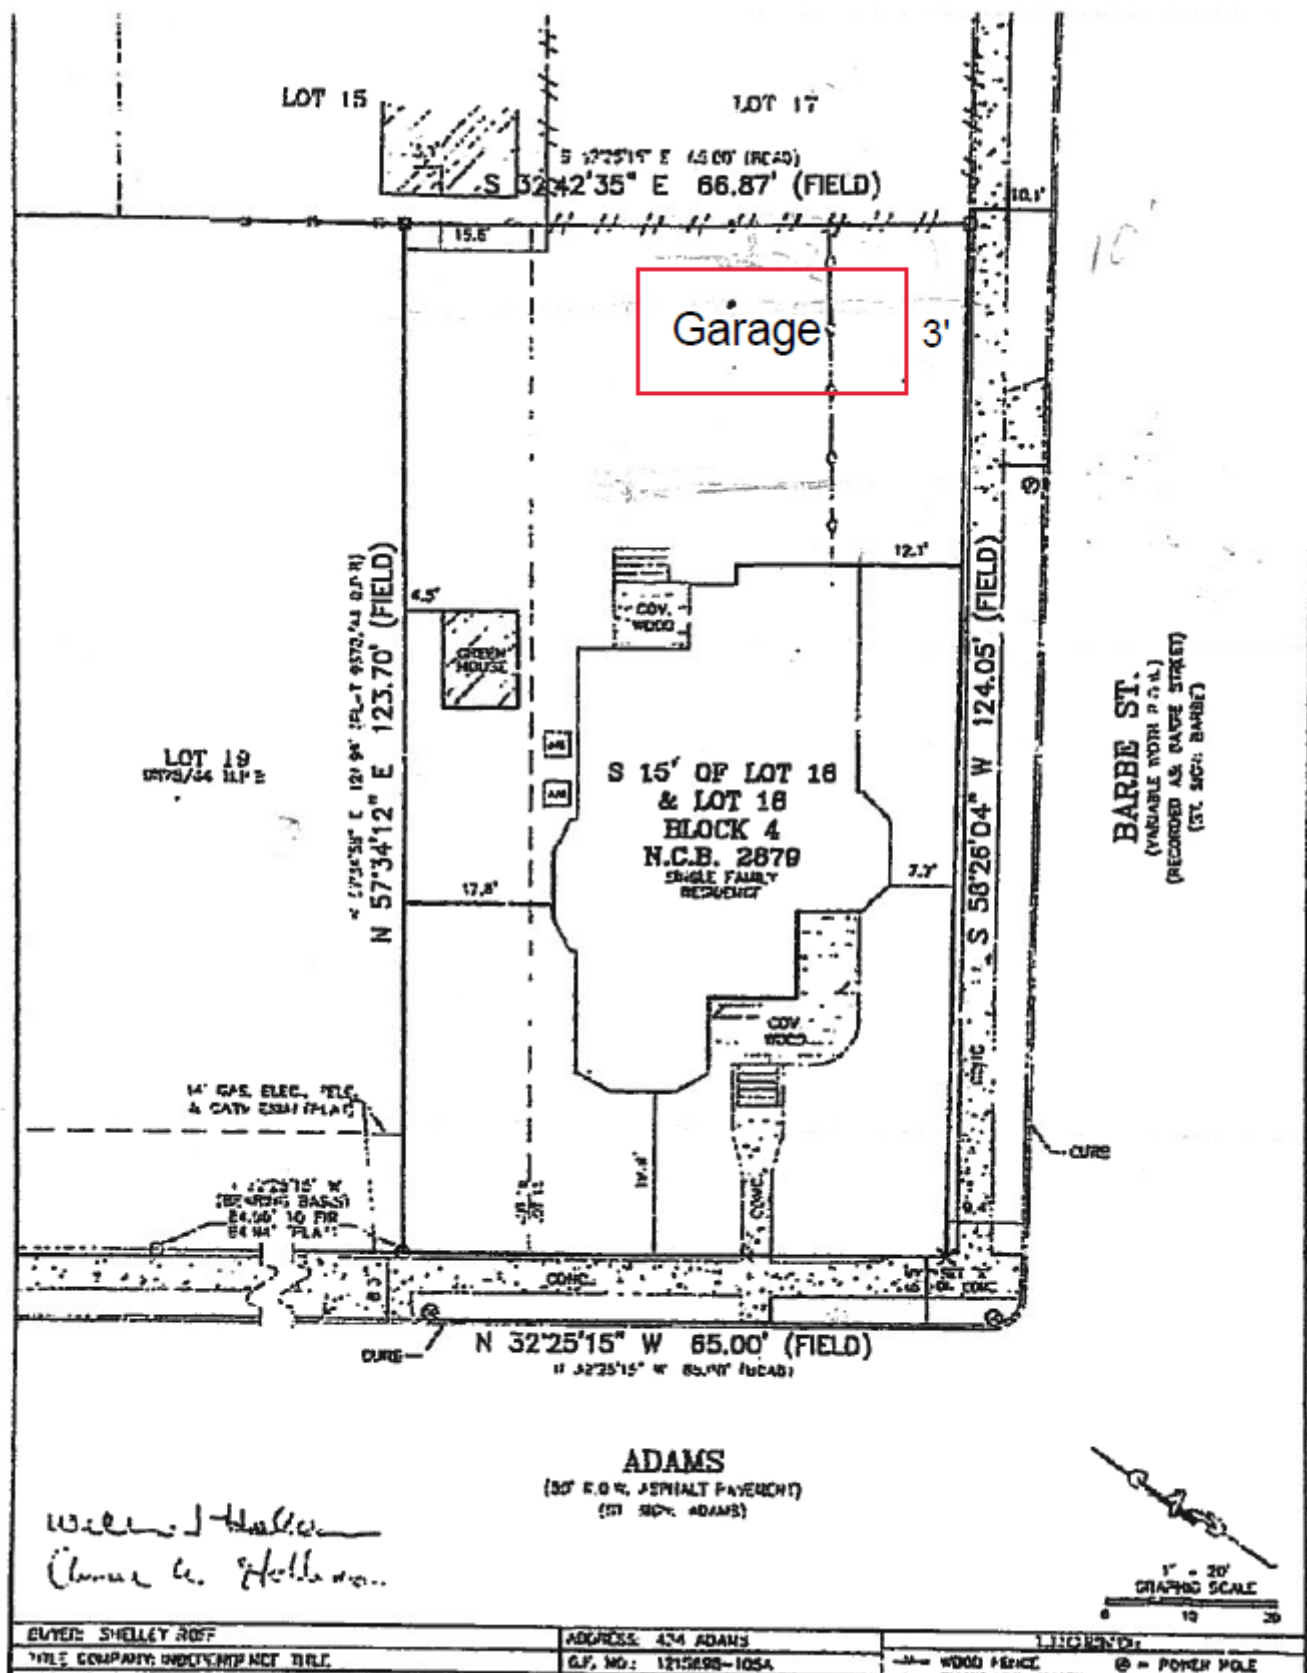



**BOA-23-10300112**

434 Adams Street



Side of Property





Surrounding Area



Surrounding Area

