

Board of Adjustment **Notification Plan for** **Case No A-23-10300220**



- San Antonio City Limits
- Subject Property
- 200' Notification Boundary
- Council District: 1



1 inch equals 100 feet


"NOT TO SCALE,
 FOR ILLUSTRATIVE PURPOSES ONLY"

Development Services Department
 City of San Antonio



A half story variance from the maximum 2.5 stories, to allow a building with 3 stories

ELEVATION

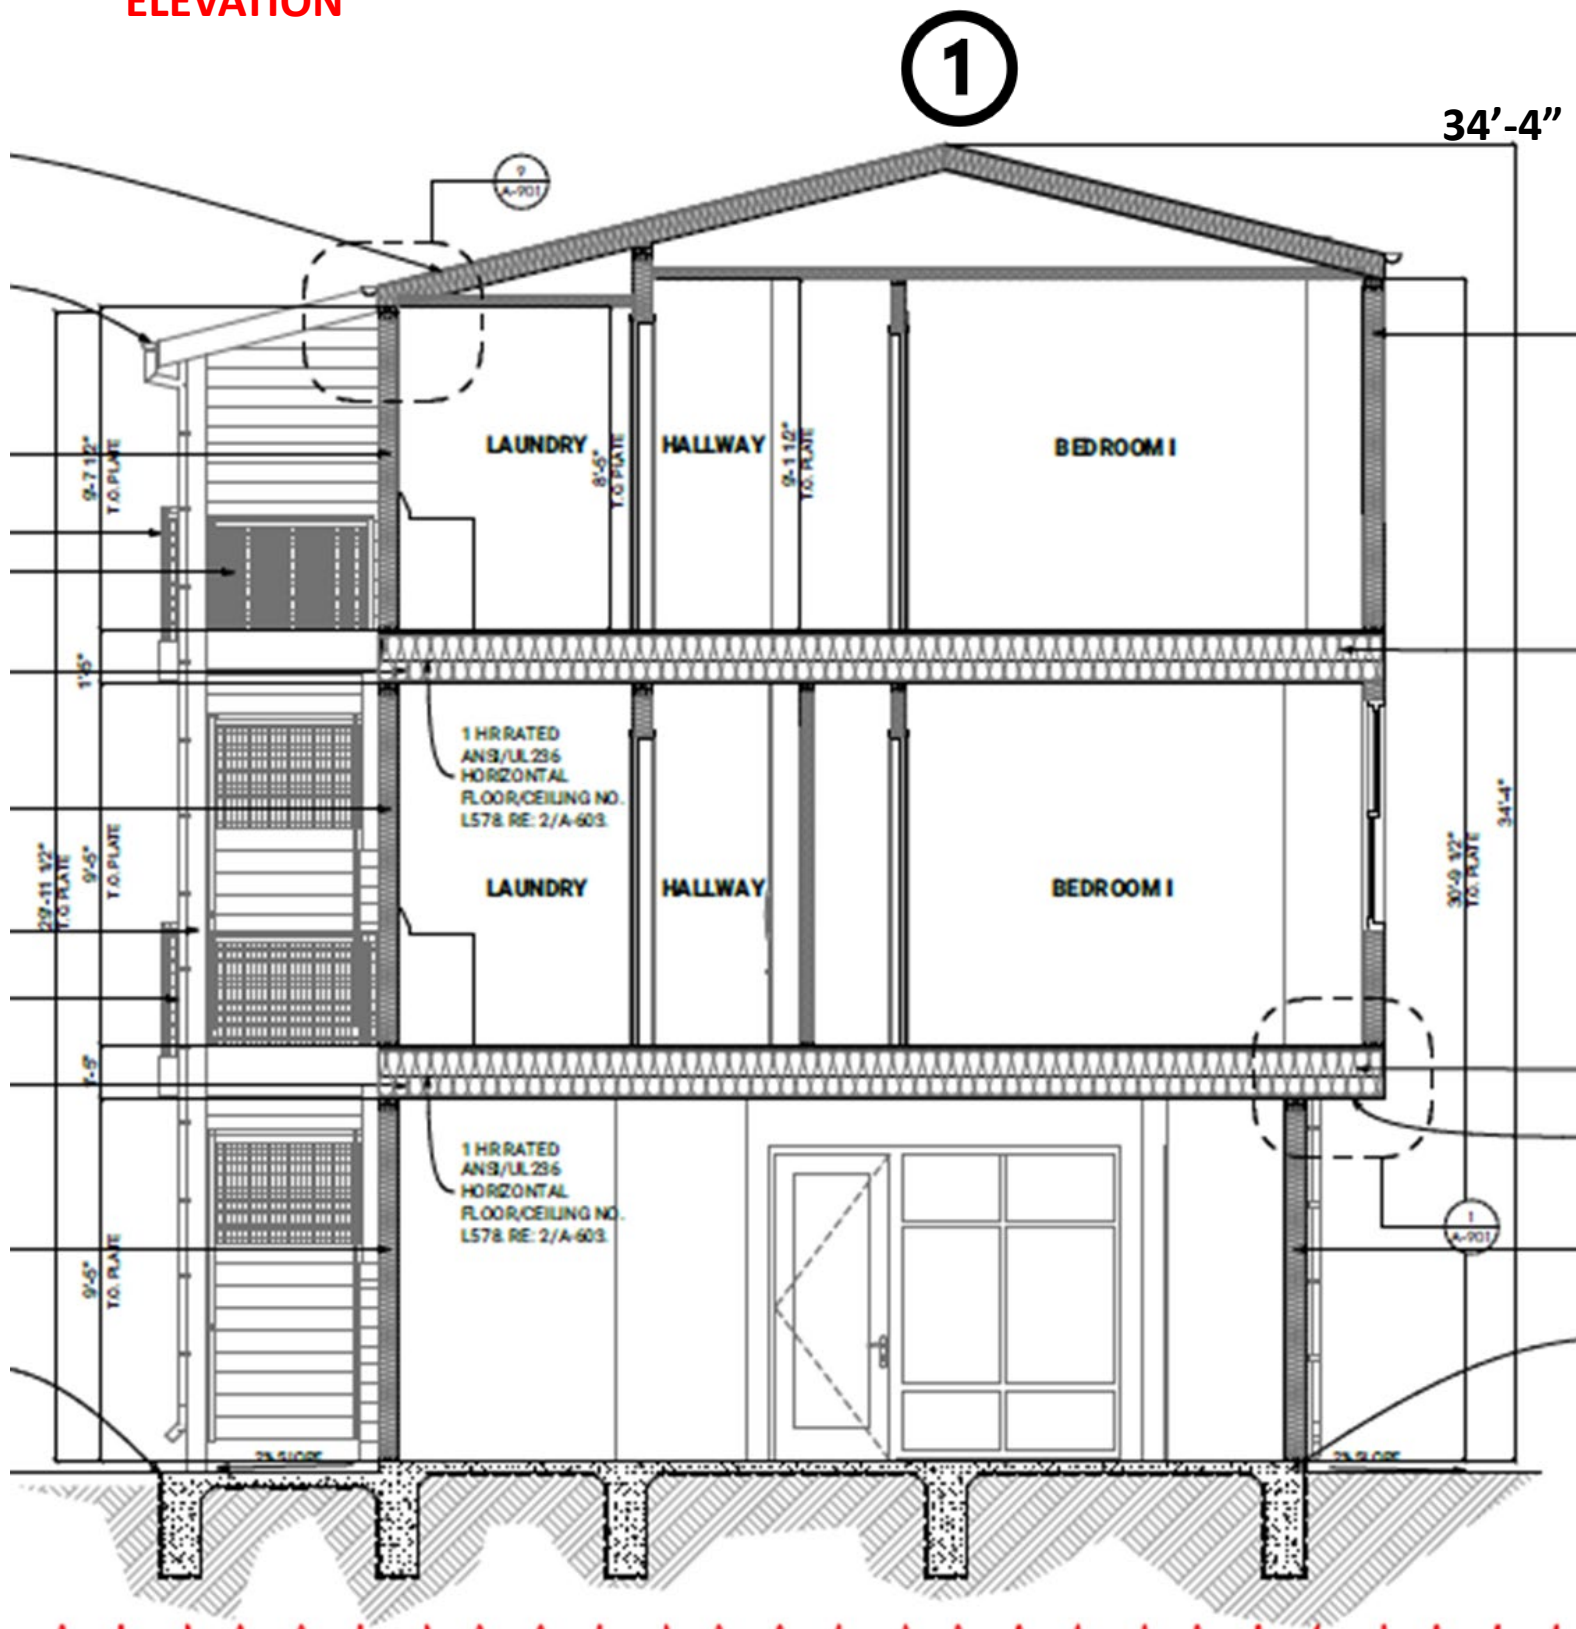

1

A request for a half story variance from the maximum 2.5 stories, to allow a building with 3 stories.

BOA-23-10300220

617 East Euclid



Three Stories Adjacent To Single-Family Use



Surrounding Area



Surrounding Area

