





Board of Adjustment
Notification Plan for
Case No A-23-10300239

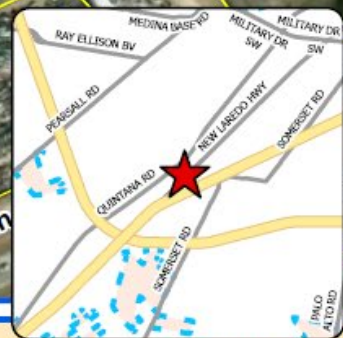

- San Antonio City Limits ■
- Subject Property ■
- 200' Notification Boundary ---
- Council District: 4



"NOT TO SCALE,
 FOR ILLUSTRATIVE PURPOSES ONLY"
 Development Services Department
 City of San Antonio

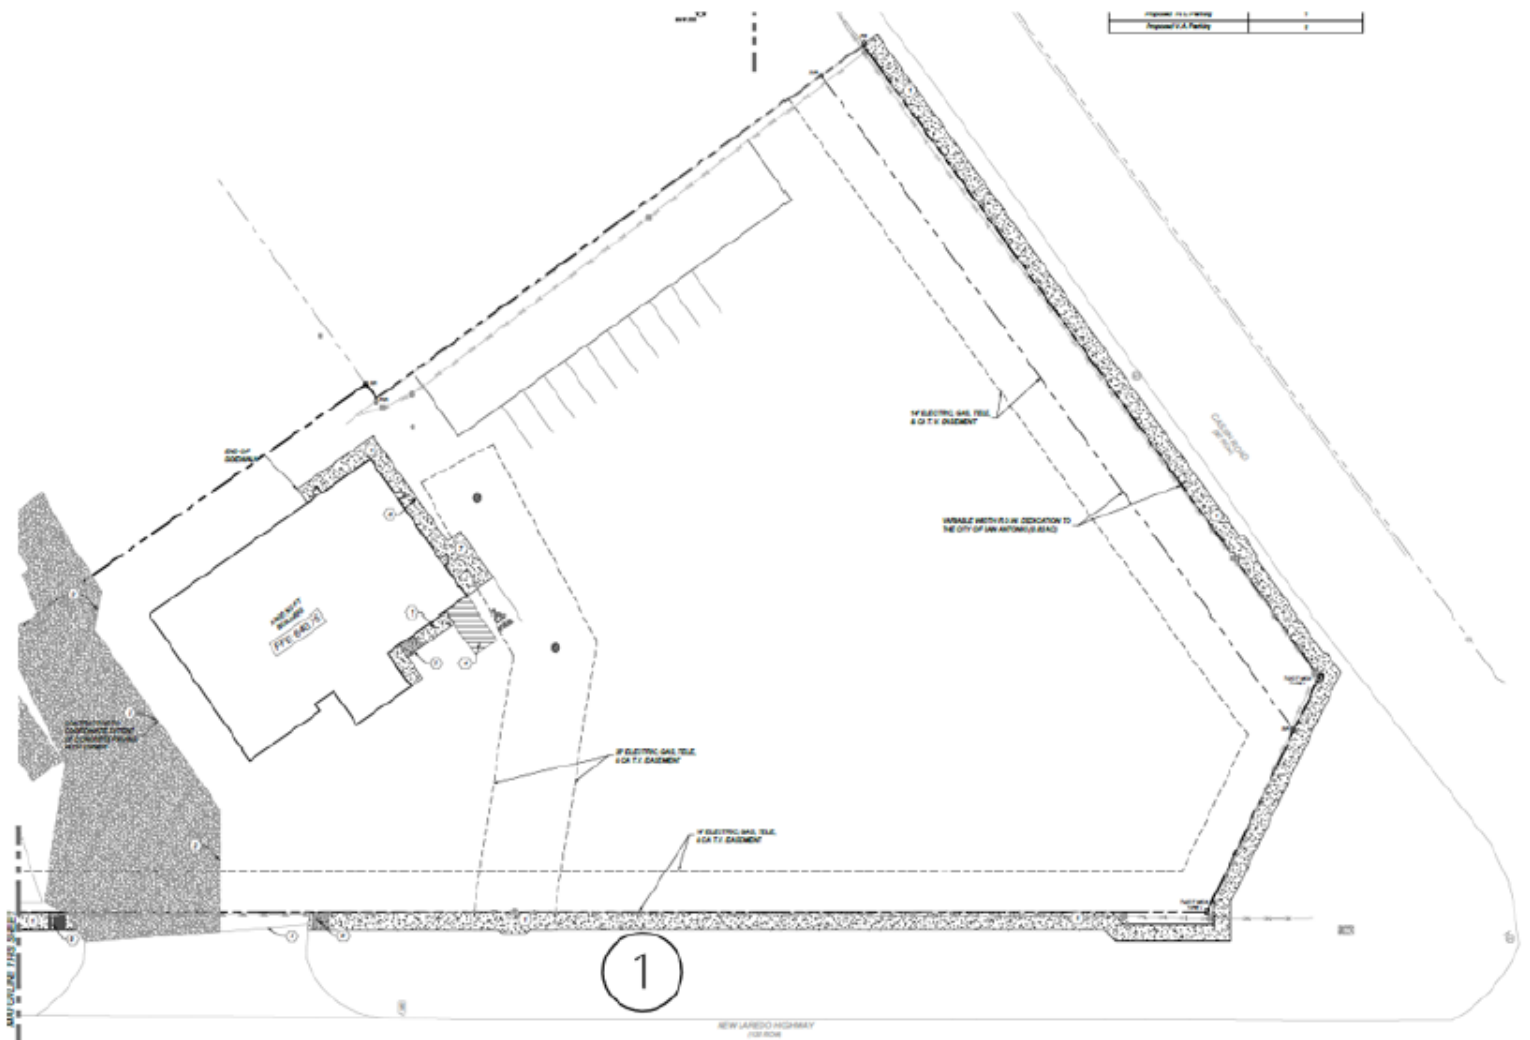

- ① A request for a 15' variance from the required 15' buffer to allow the elimination of a buffer on the front property line.

BOA-23-10300239

9501 New Laredo
Highway



View Looking
Southeast



View Looking
Northeast



Alternate View



Surrounding Area



Surrounding Area

