


Board of Adjustment
Notification Plan for
Case No A-23-10300218



- San Antonio City Limits ■
- Subject Property ■
- 200' Notification Boundary - - -
- Council District: 2



1 inch equals 100 feet
 "NOT TO SCALE,
 FOR ILLUSTRATIVE PURPOSES ONLY"
 Development Services Department
 City of San Antonio

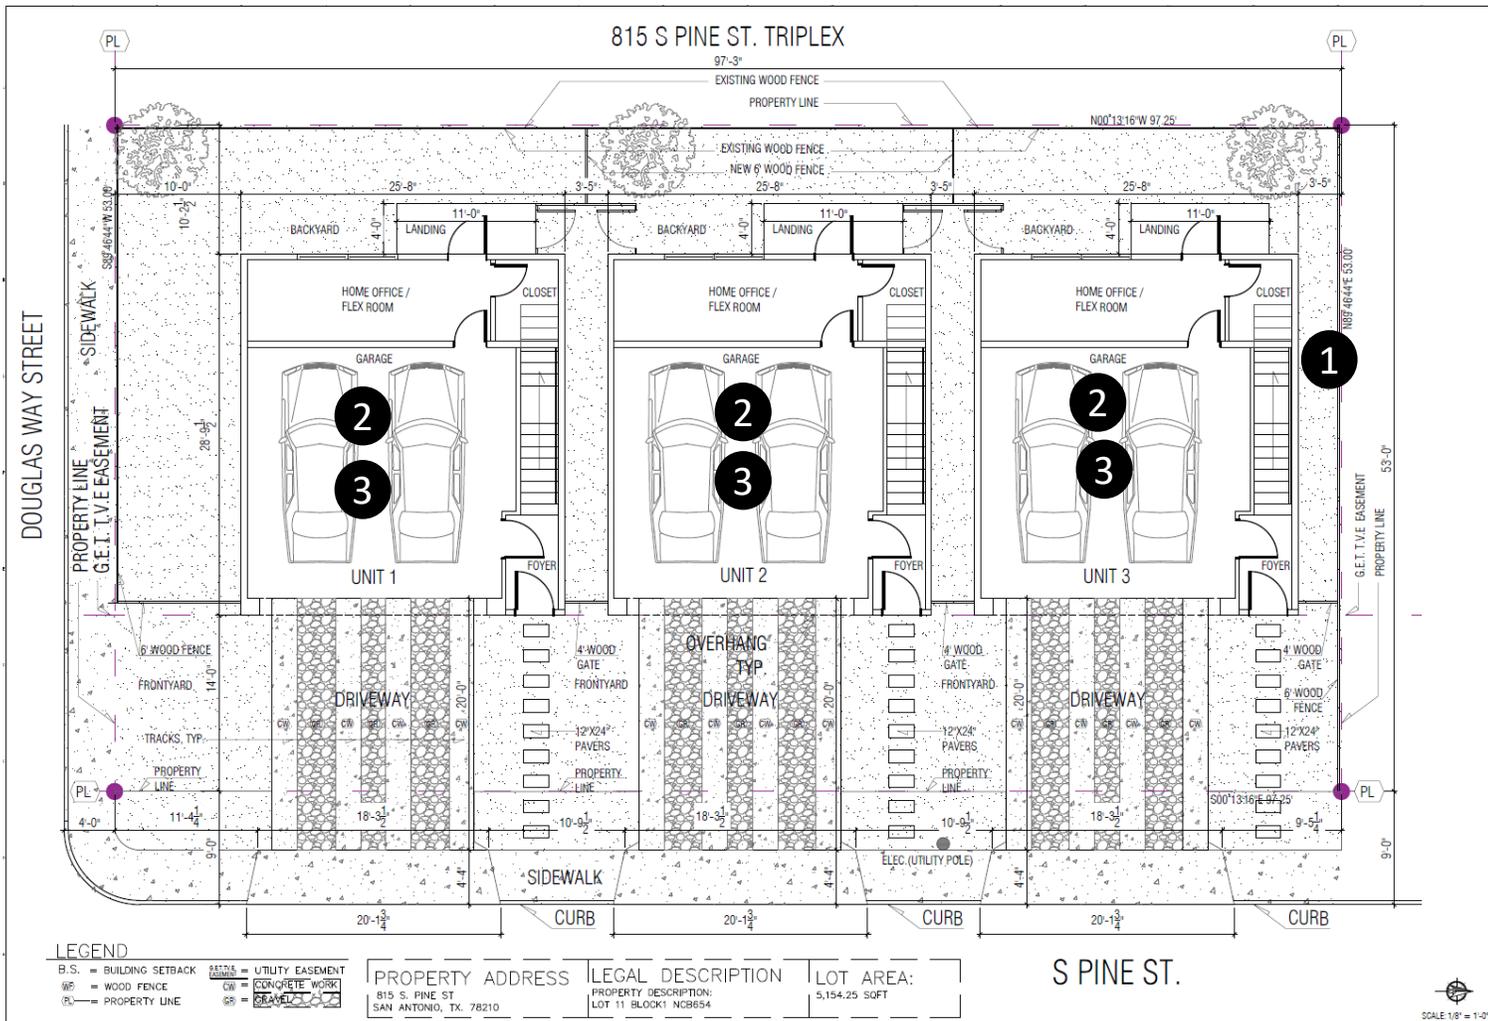

BOA-23-10300218
815 South Pine Street

1) a 1'-7" variance from the minimum 5' side setback to allow a structure to be 3'-5" from the side property line.

2) a variance to allow three separate structures on an "RM-4" lot that is less than one-third of an acre.

3) a half story variance from the maximum 2.5 stories, to allow a building with 3 stories

BOA-23-10300218

815 South Pine Street



Surrounding Area



Surrounding Area

