




Board of Adjustment **Notification Plan for** **Case No A-23-10300234**




- San Antonio City Limits
- Subject Property
- 200' Notification Boundary
- Council District: 4

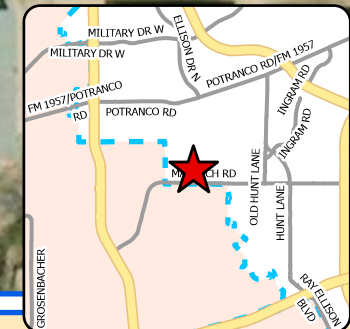

"NOT TO SCALE,
 FOR ILLUSTRATIVE PURPOSES ONLY"
 Development Services Department
 City of San Antonio

Site Plan

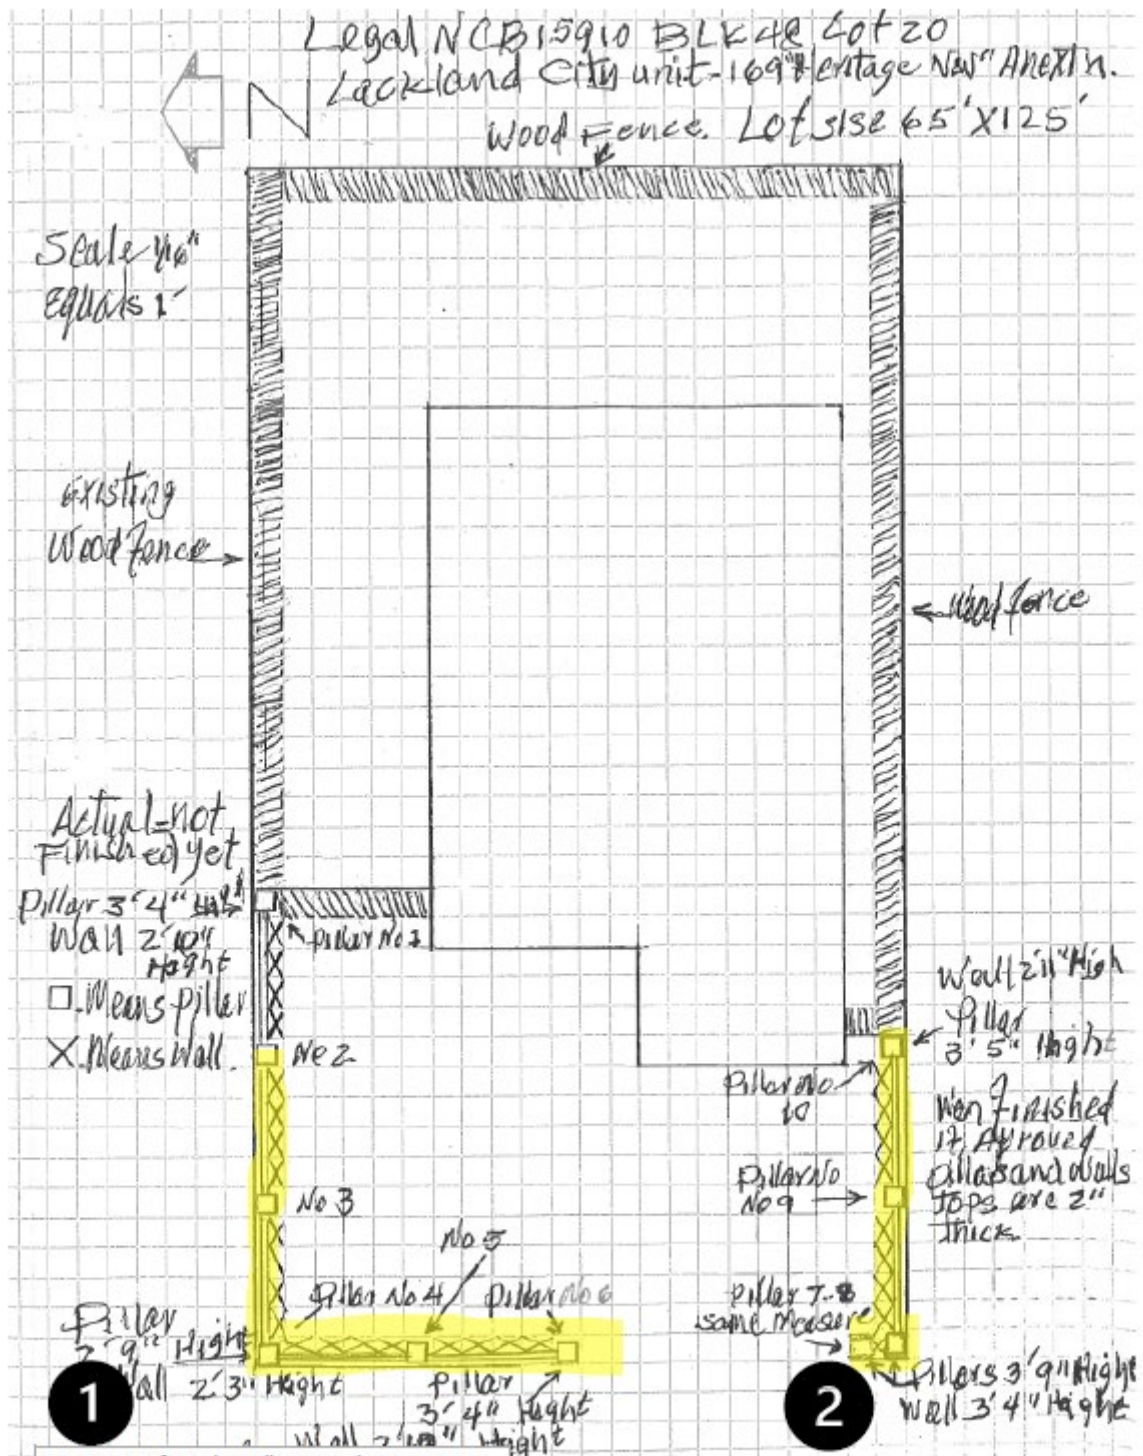

A request for 1) a 9" special exception from the maximum 3' height to allow a 3'-9" privacy fence in the front yard

2) a 5' variance from the minimum 15' clear vision to allow a 10' driveway clear vision.

BOA-23-10300234

Subject Property:

Subject Property



Fence



Highest Point on Fence



Surrounding Area



Surrounding Area

