

# **Board of Adjustment** **Notification Plan for** **Case No A-23-10300261**




- San Antonio City Limits
- Subject Property
- 200' Notification Boundary
- Council District: 5

1 inch equals 100 feet  
 "NOT TO SCALE,  
 FOR ILLUSTRATIVE PURPOSES ONLY"  
 Development Services Department  
 City of San Antonio



S. PICOSO

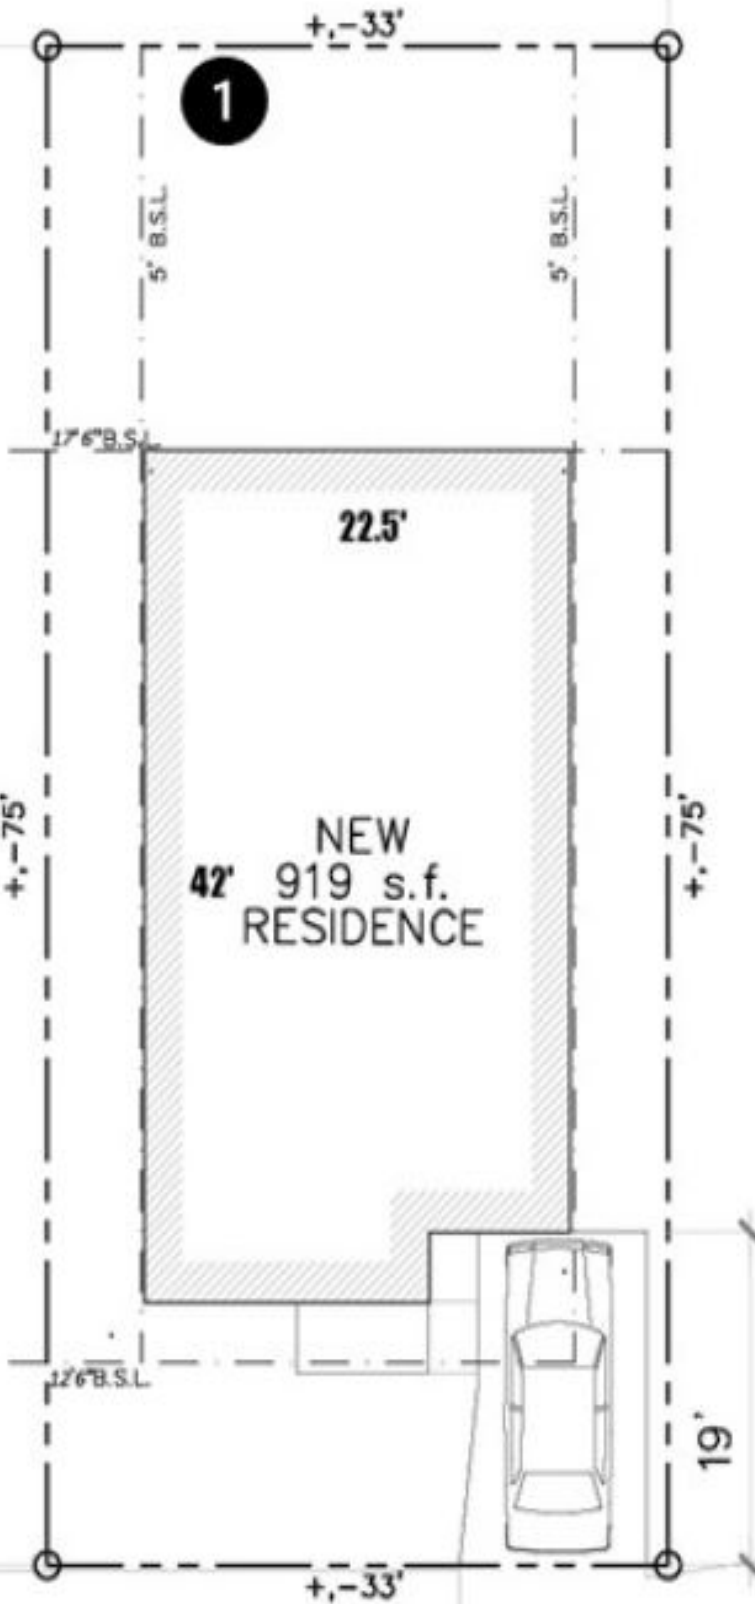

North



TAMPICO

1

A request for a 2'-6" variance from the minimum 20' rear setback to allow a 17'-6" rear setback.

1

+,-33'

5' B.S.L.

5' B.S.L.

17'6" B.S.L.

22.5'

NEW  
42' 919 s.f.  
RESIDENCE

+,-75'

+,-75'

12'6" B.S.L.

19'

+,-33'

**BOA-23-1030261**

2522 Tampico Street



Surrounding Area



## Surrounding Area

